

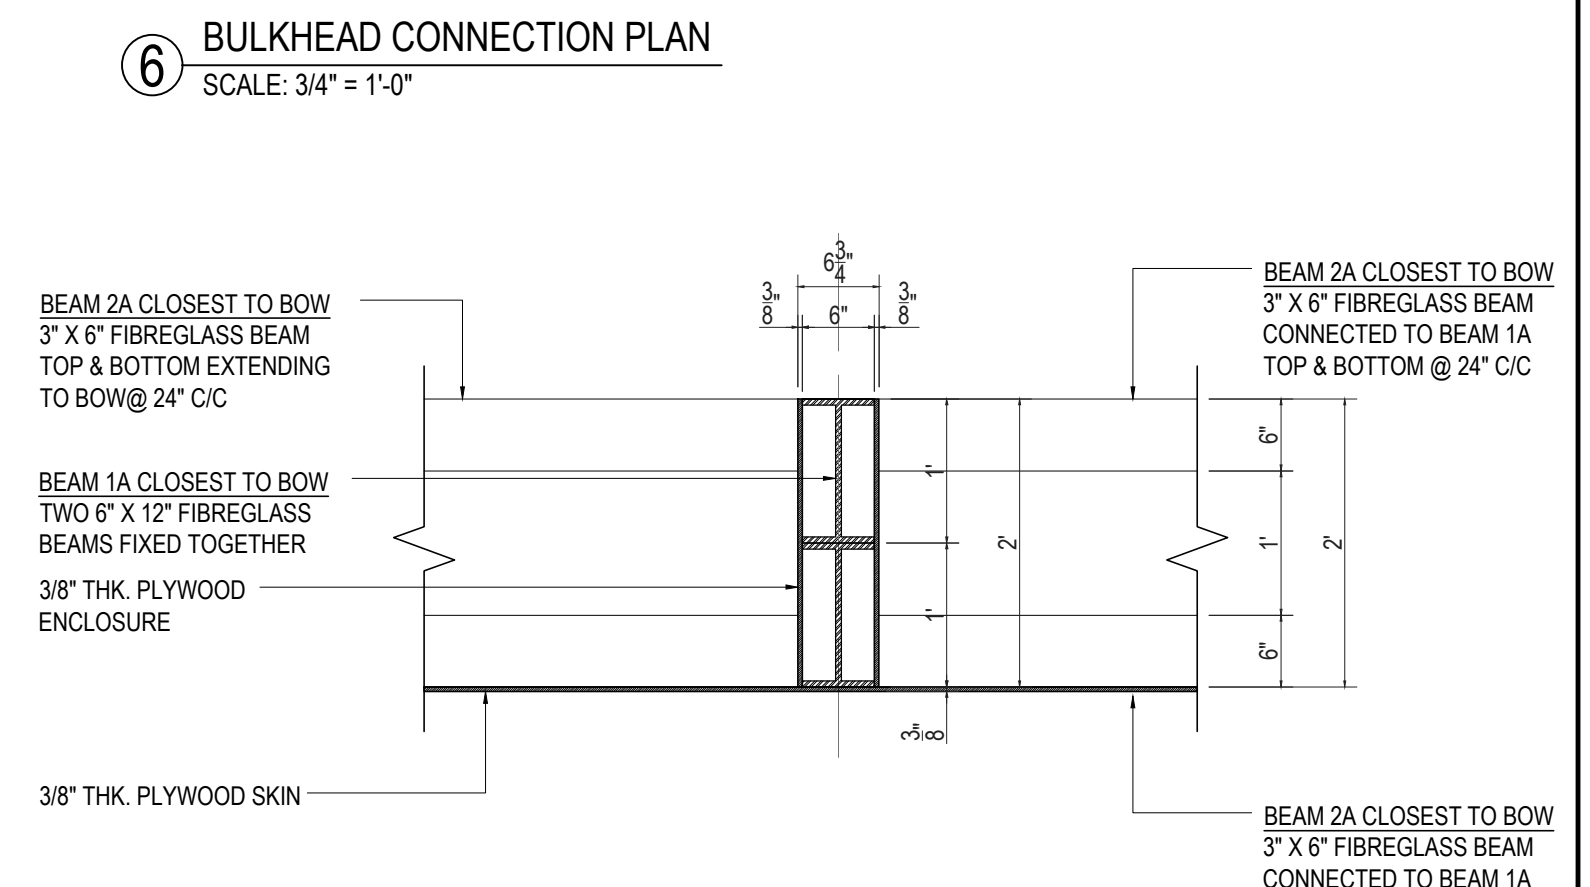
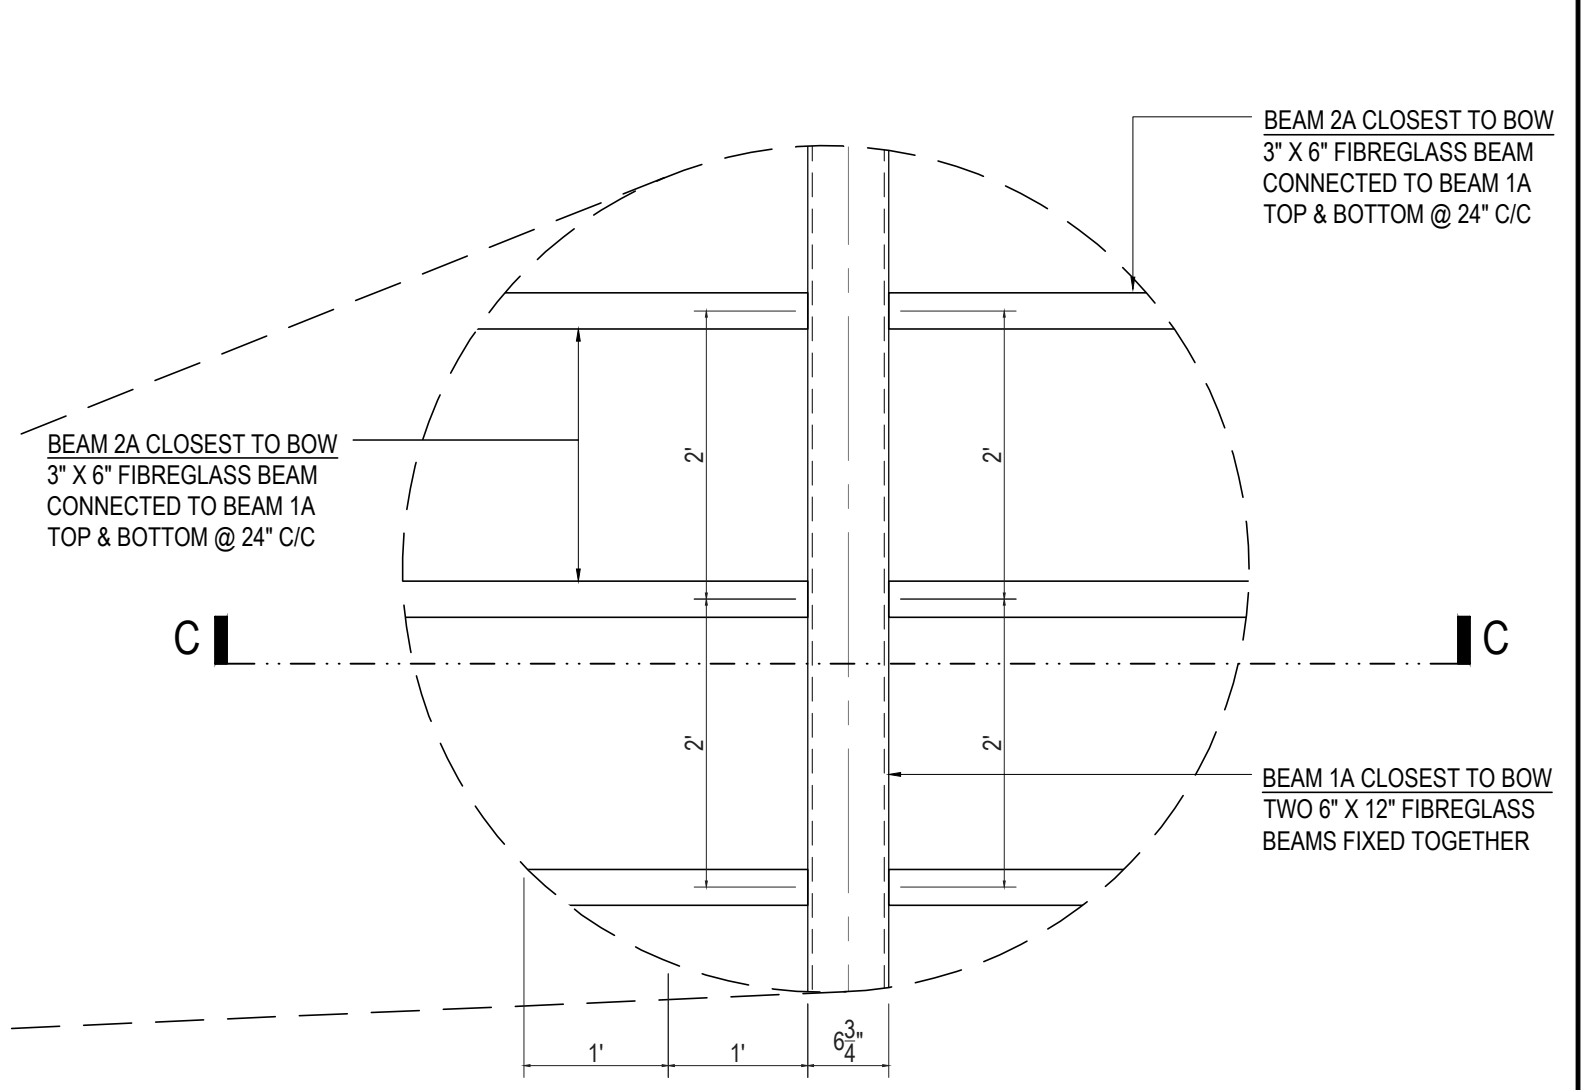
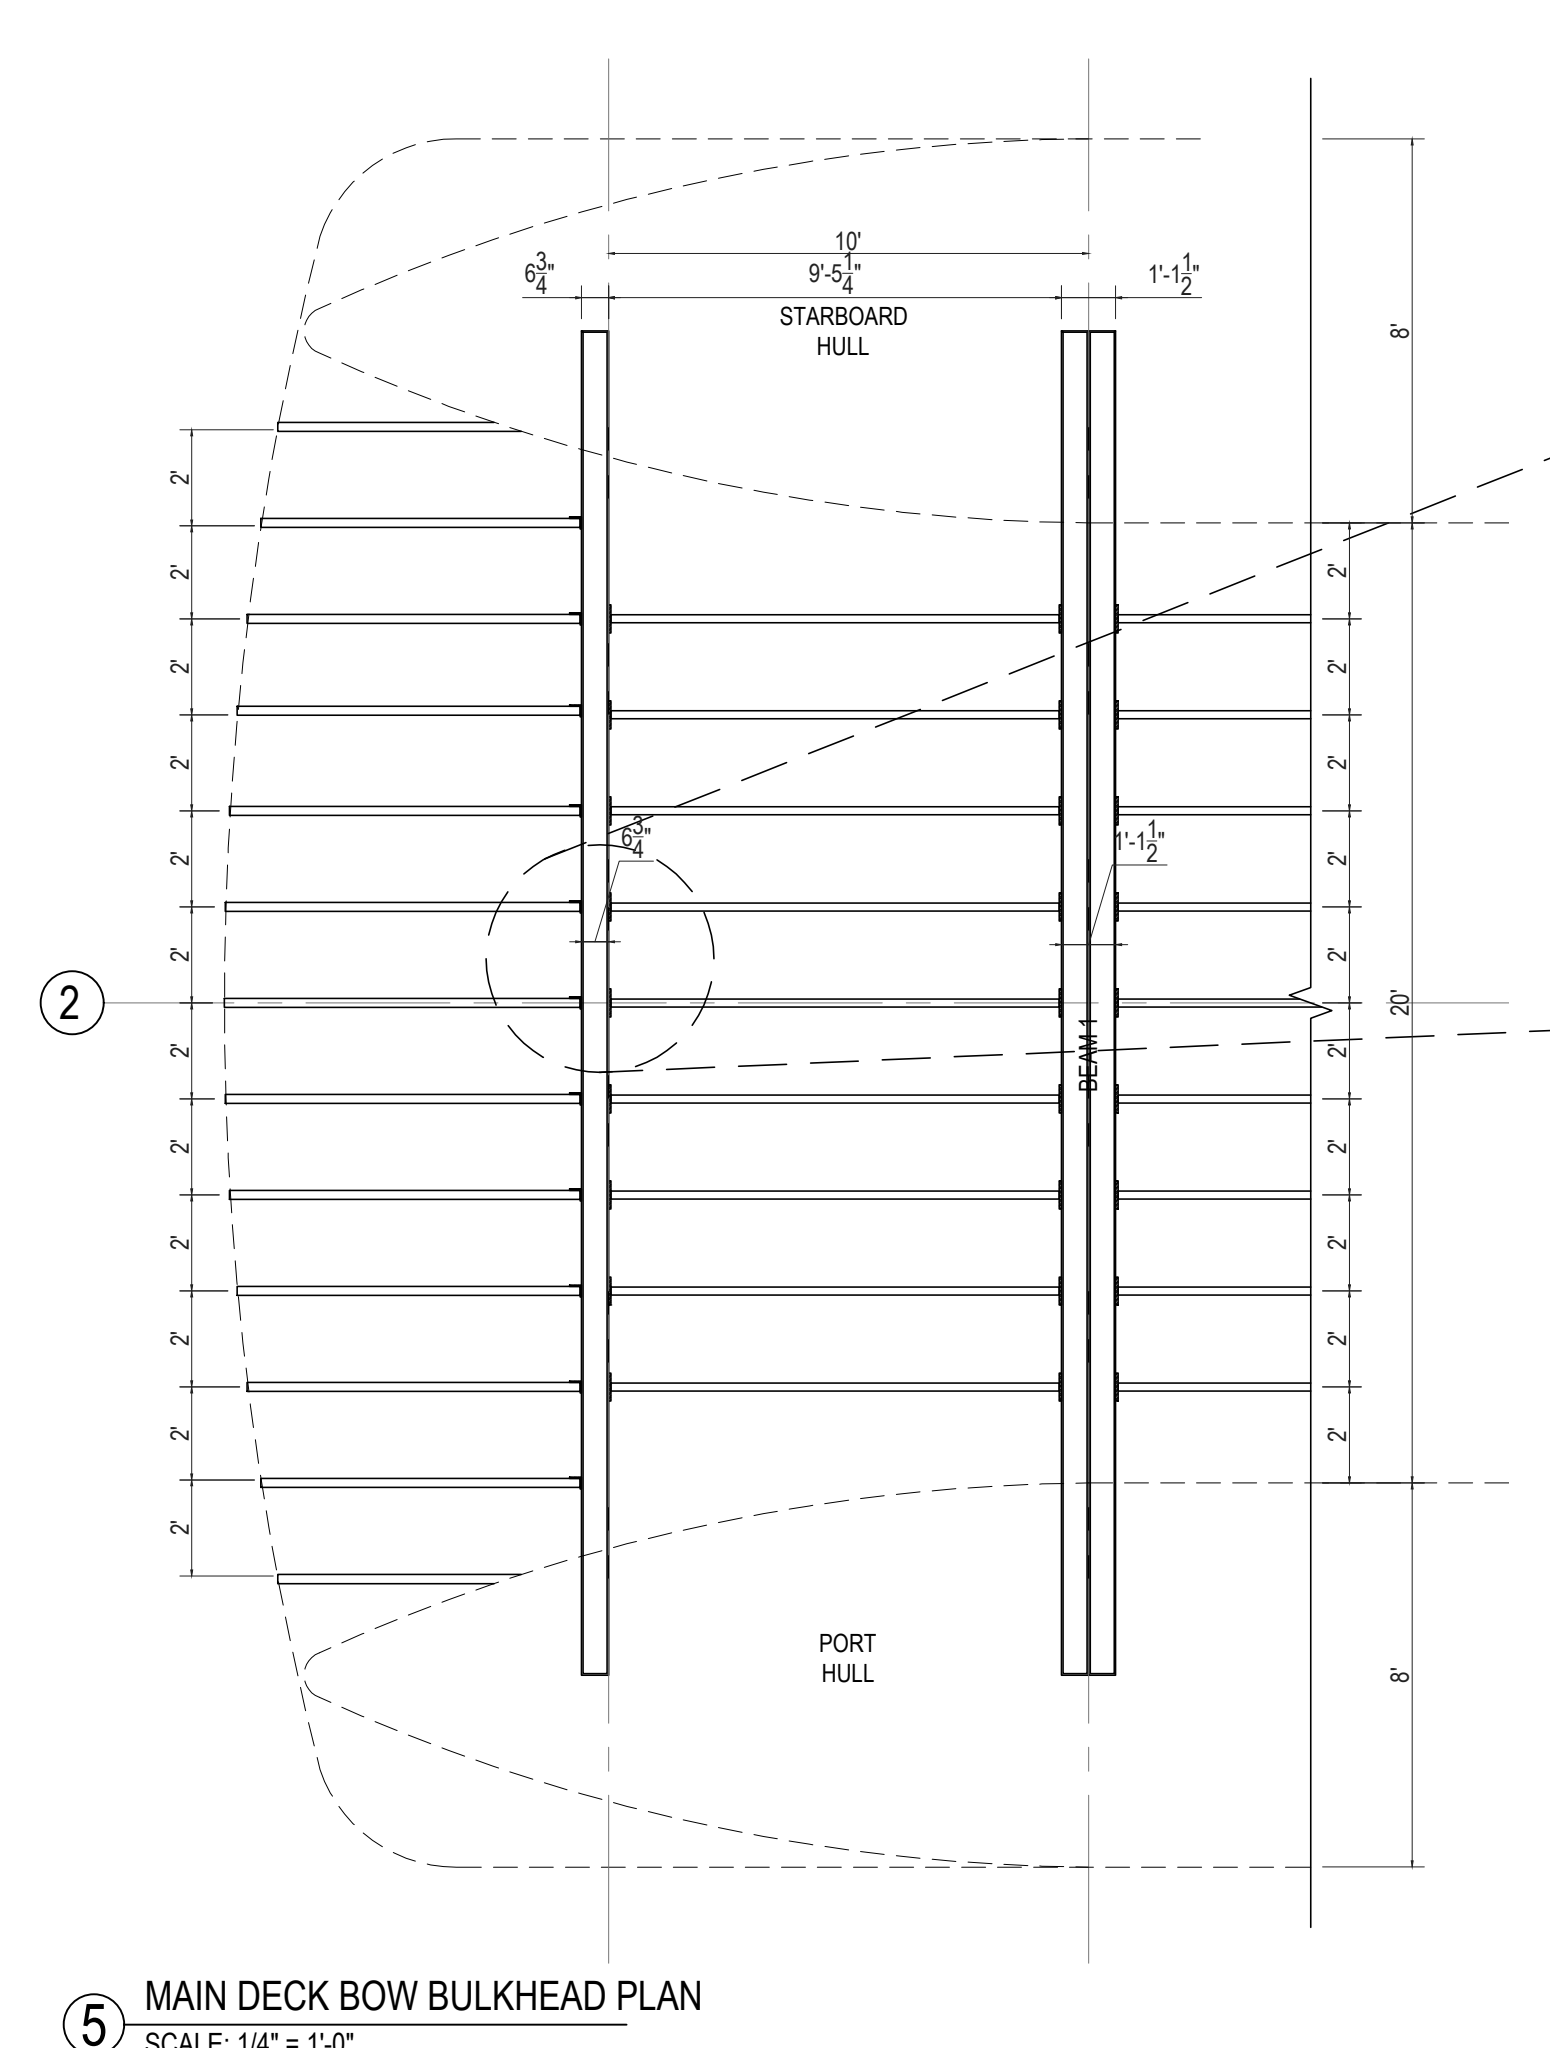


COLUMN					
MEMBER ID	WXD (inches)	LENGTH	BEND RADIUS	END PLATE	QUANTITY
COLUMN 1	12X12	10'-0"	-	15" X 18" X 5/8"	10
COLUMN 2	12X12	10'-0"	-	20" X 20" X 5/8"	5



BEAM					
MEMBER ID	WXD (inches)	LENGTH	ARCH HEIGHT	END PLATE	QUANTITY
BEAM 1A	6 1/2" X 24 1/2"	28'-0"	3/4"	-	5
BEAM 1B	1'-1 1/2" X 24 1/2"	28'-0"	3/4"	-	2
BEAM 2A	3X6	9'-5 1/2"	-	-	9
BEAM 2B	3X6	5'-10 1/2"	-	-	9
BEAM 2C	3X6	6'-8 1/2"	-	-	9
BEAM 2D	3X6	13'-5 1/2"	-	-	18
BEAM 2E	3X6	13'-2"	-	-	9
BEAM 3	12X12	36'-0"	2"	-	5
BEAM 4	12X12	13'-0"	-	-	8
BEAM 5	2X8	13'-0"	-	7" X 12" X 5/8"	63

BRACE					
MEMBER ID	WXD (inches)	LENGTH	BEND RADIUS	QUANTITY	QUANTITY
BRACE 1	2X12	5'-8 1/2"	-	4	4


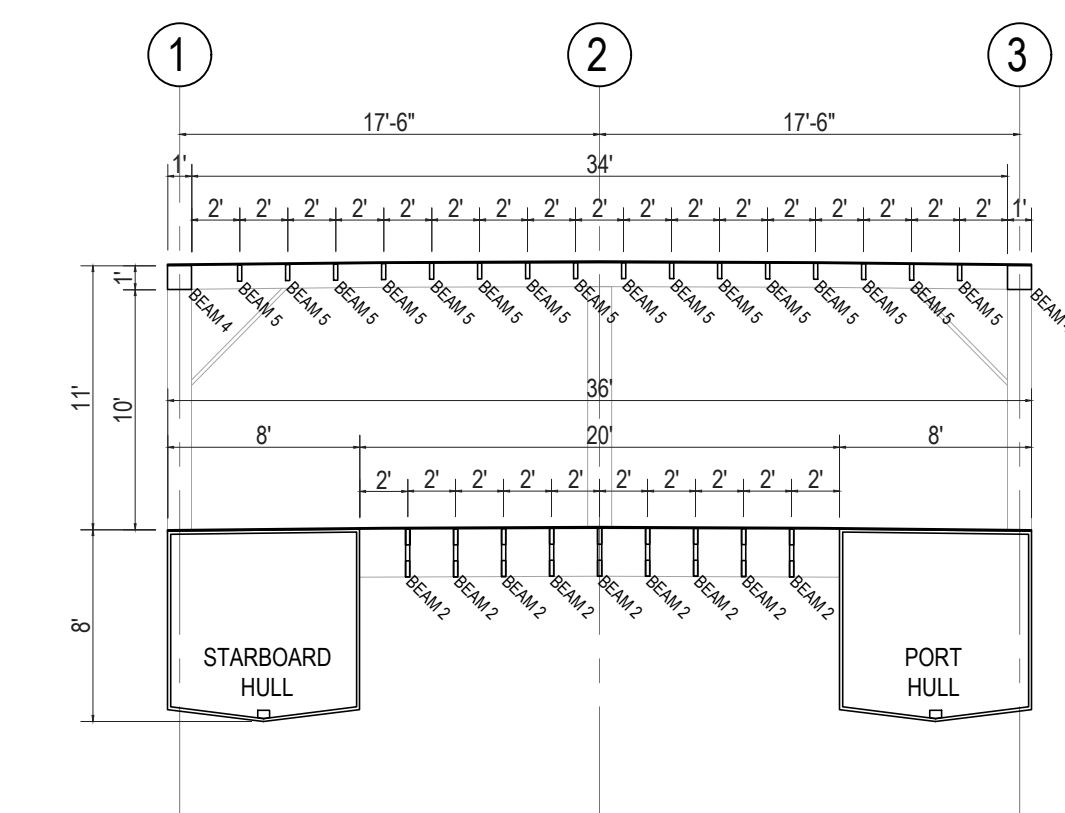


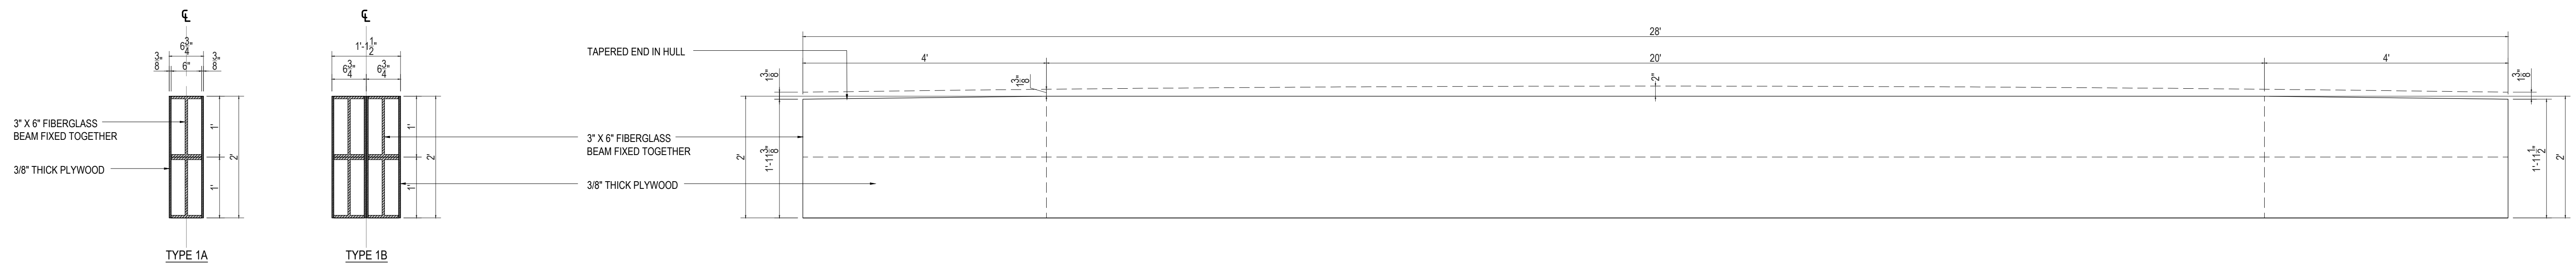



1 BEAM 1 SECTION & SIDE VIEW  
SCALE: 3/4" = 1'-0"

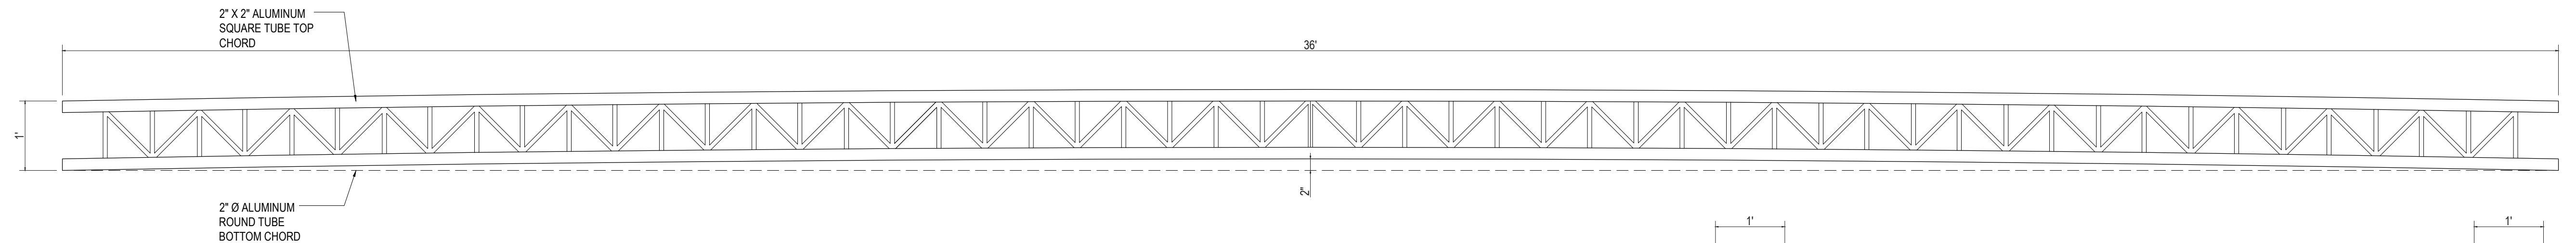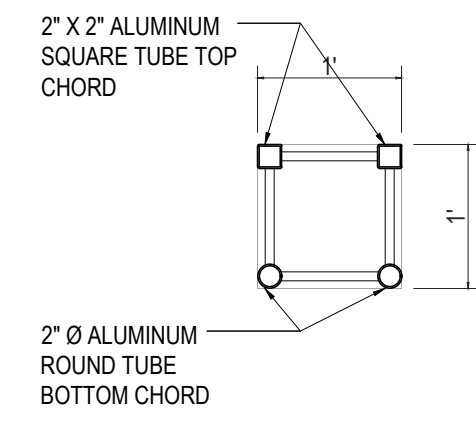



2 BEAM 3 SECTION & SIDE VIEW  
SCALE: 3/4" = 1'-0"

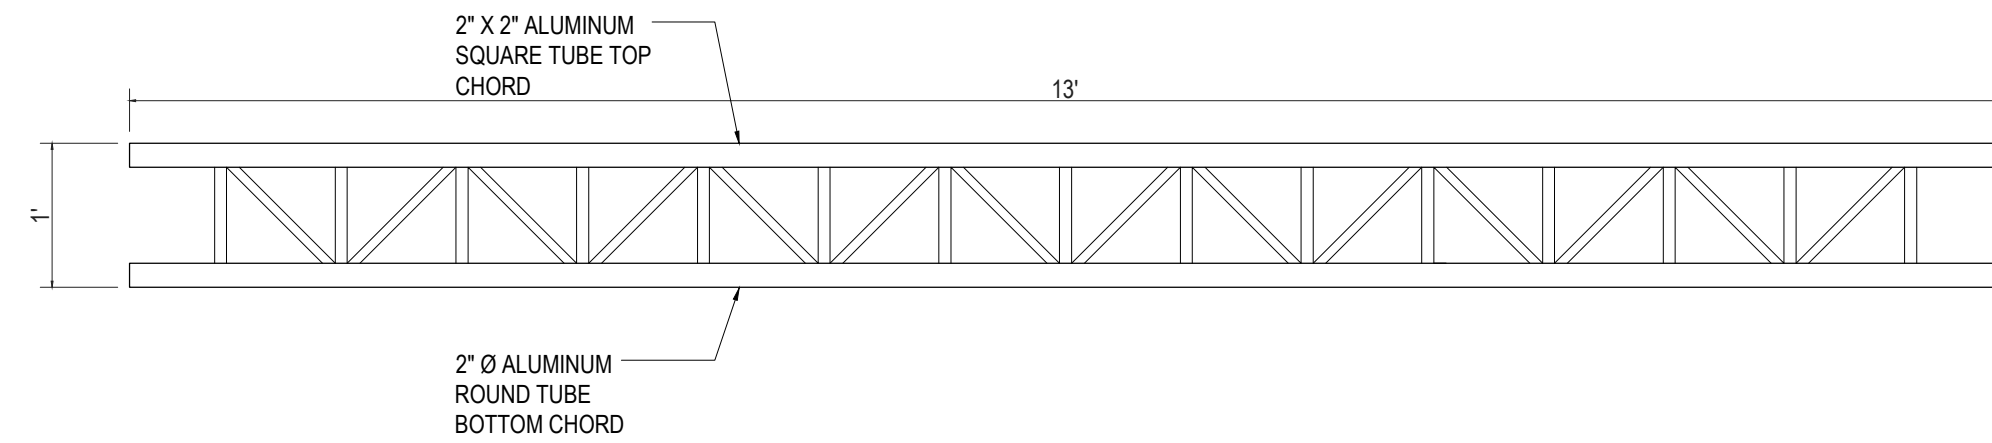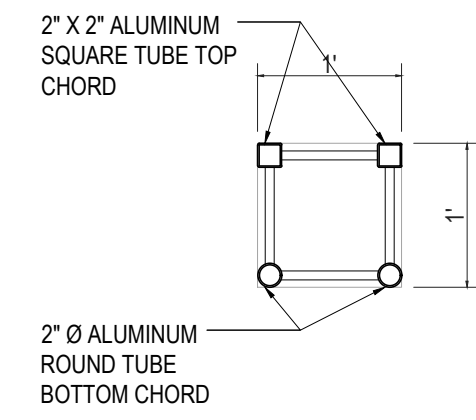



3 BEAM 4 SECTION & SIDE VIEW  
SCALE: 3/4" = 1'-0"

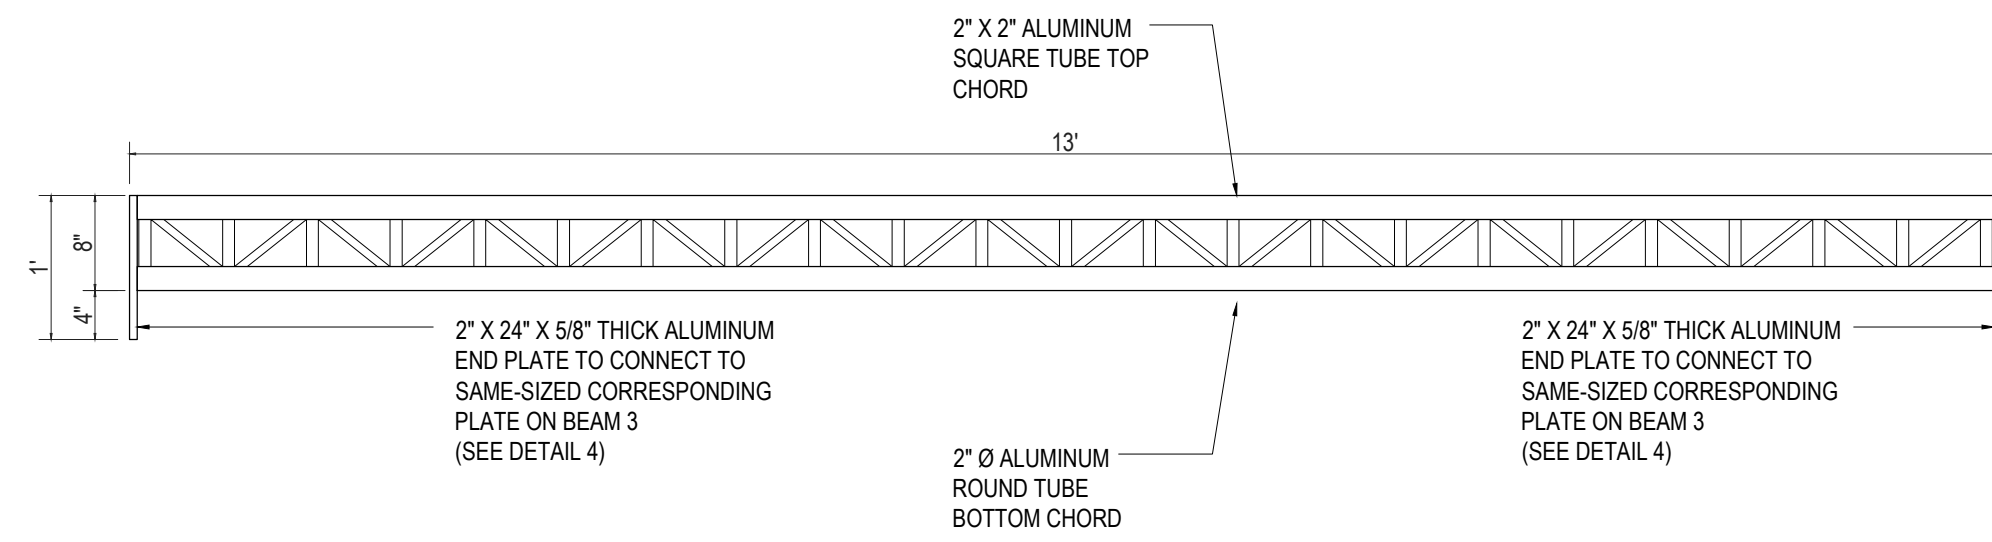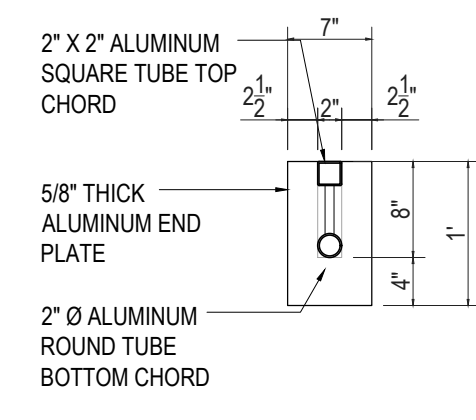


4 BEAM 5 SECTION & SIDE VIEW  
SCALE: 3/4" = 1'-0"

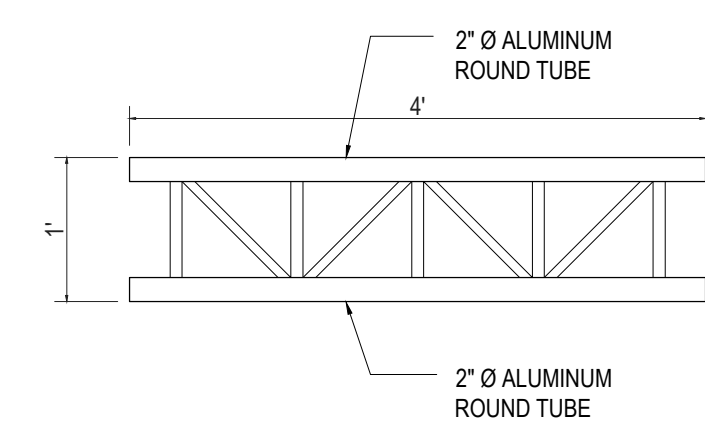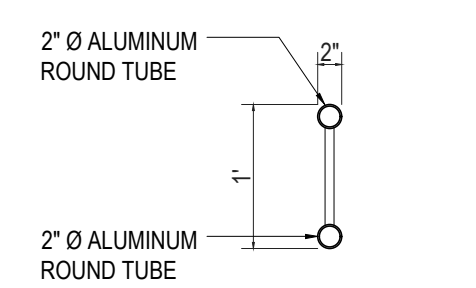


5 BRACE 1 SECTION & SIDE VIEW  
SCALE: 3/4" = 1'-0"

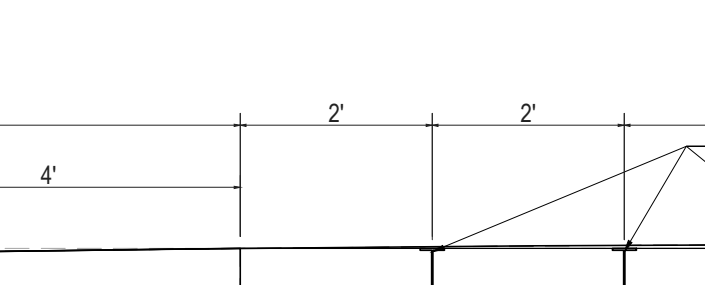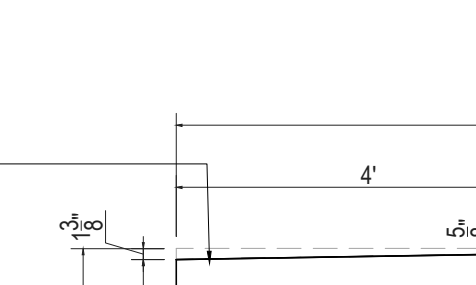


8 DETAIL 1  
SCALE: 1/2" = 1'-0"

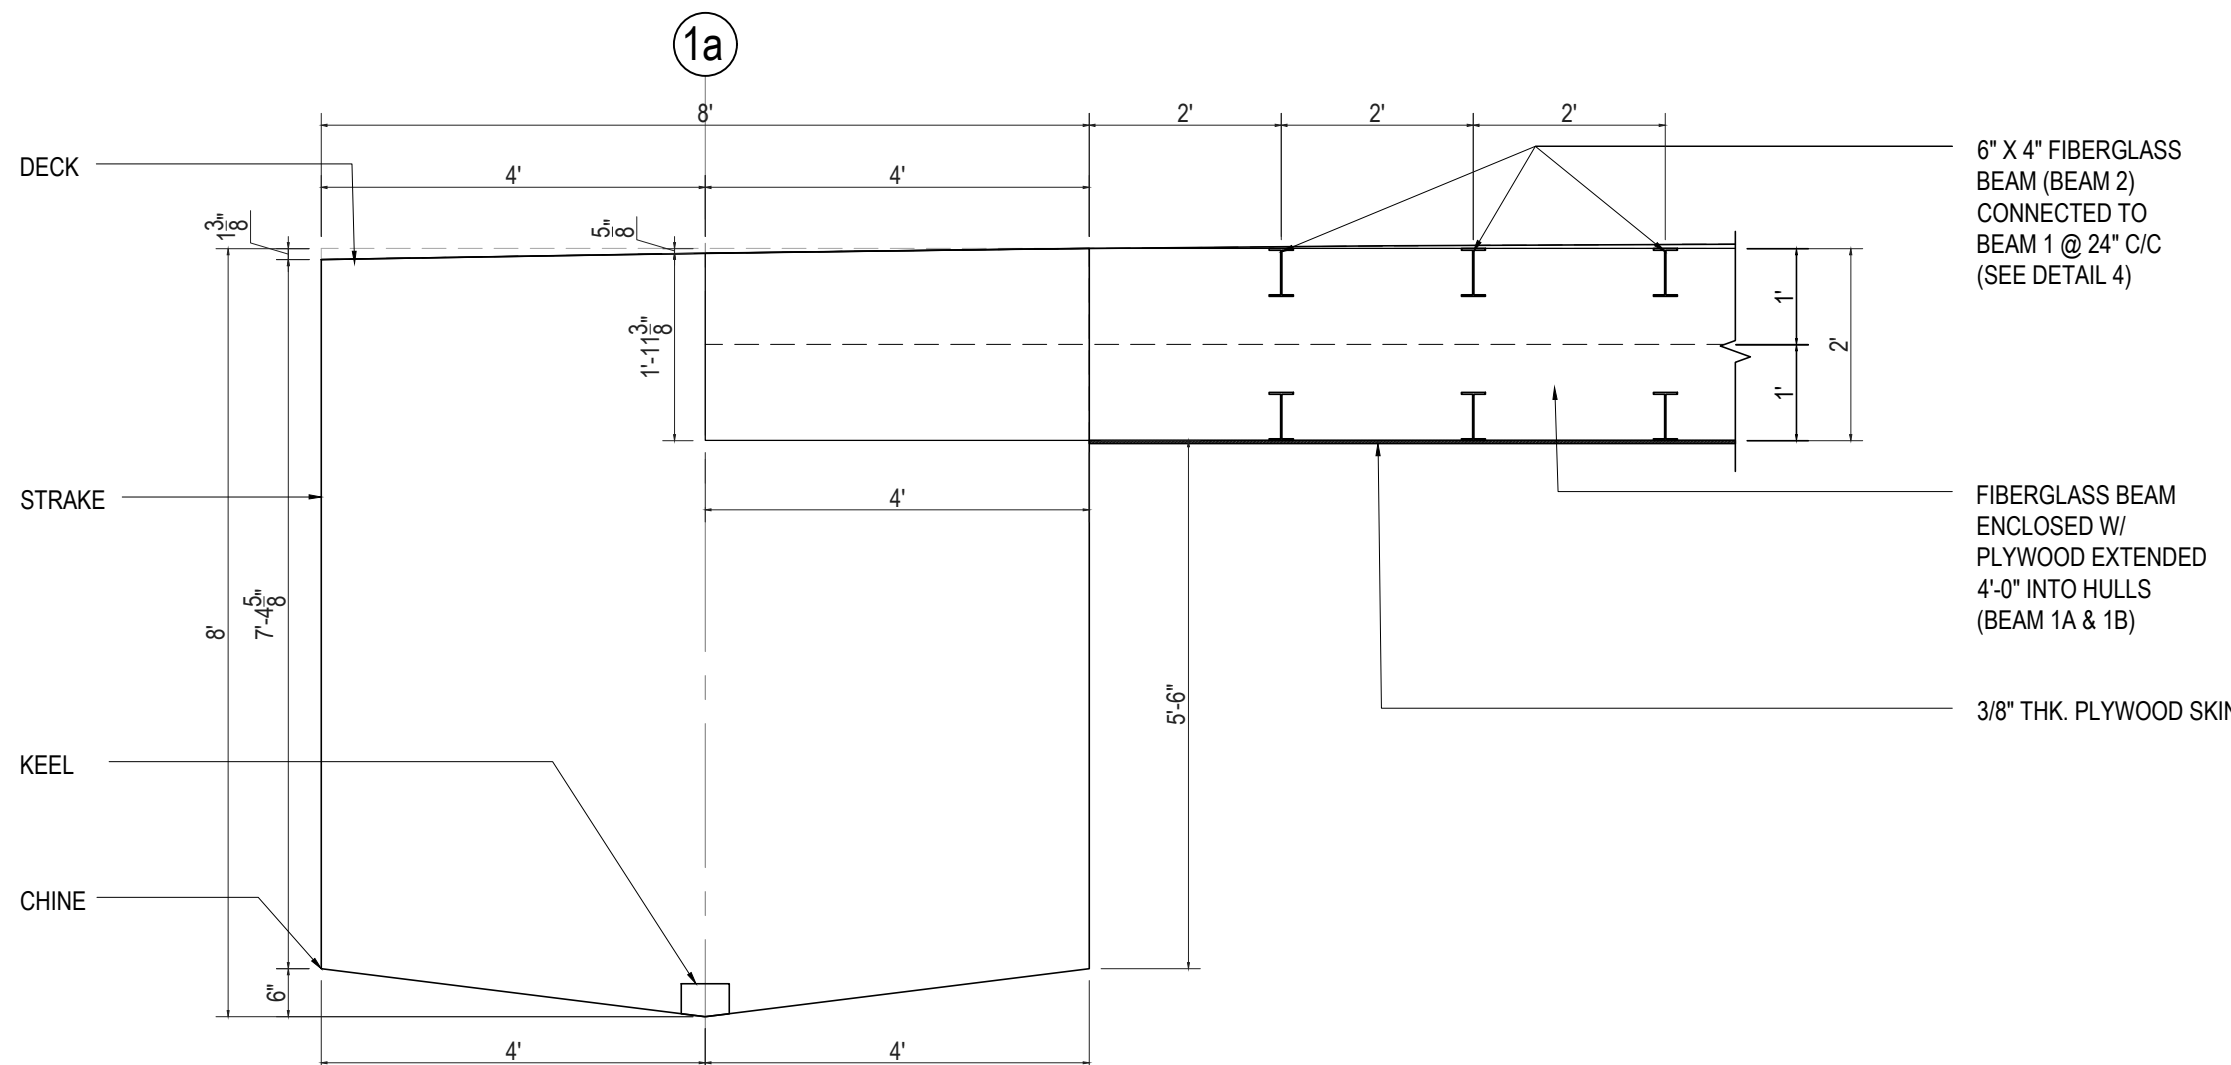


9 DETAIL 2  
SCALE: 1/2" = 1'-0"

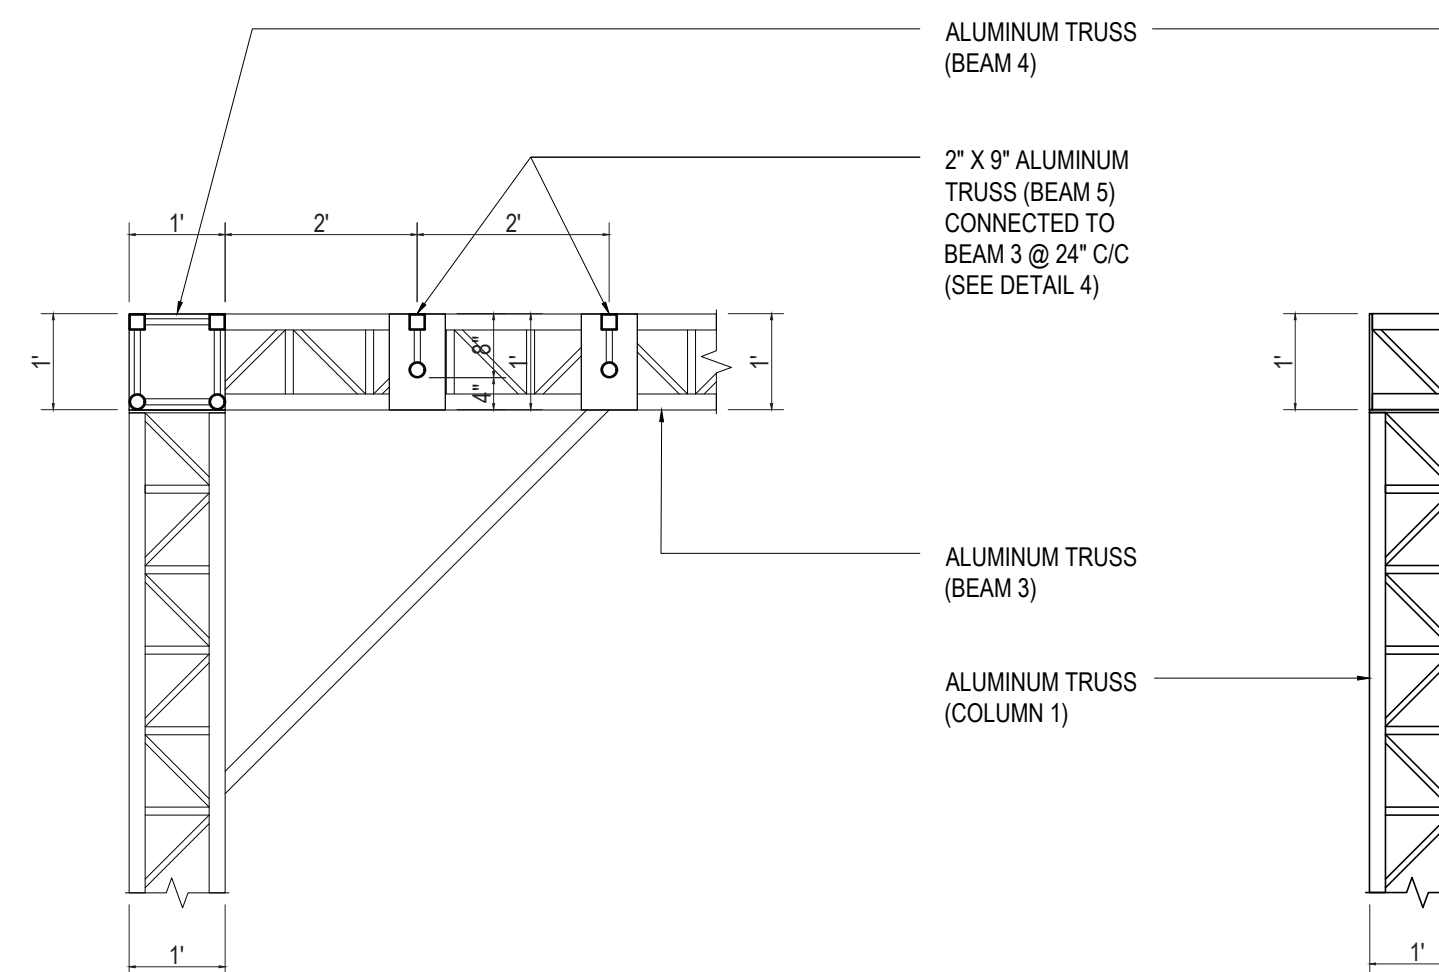


10 DETAIL 3  
SCALE: 1/2" = 1'-0"

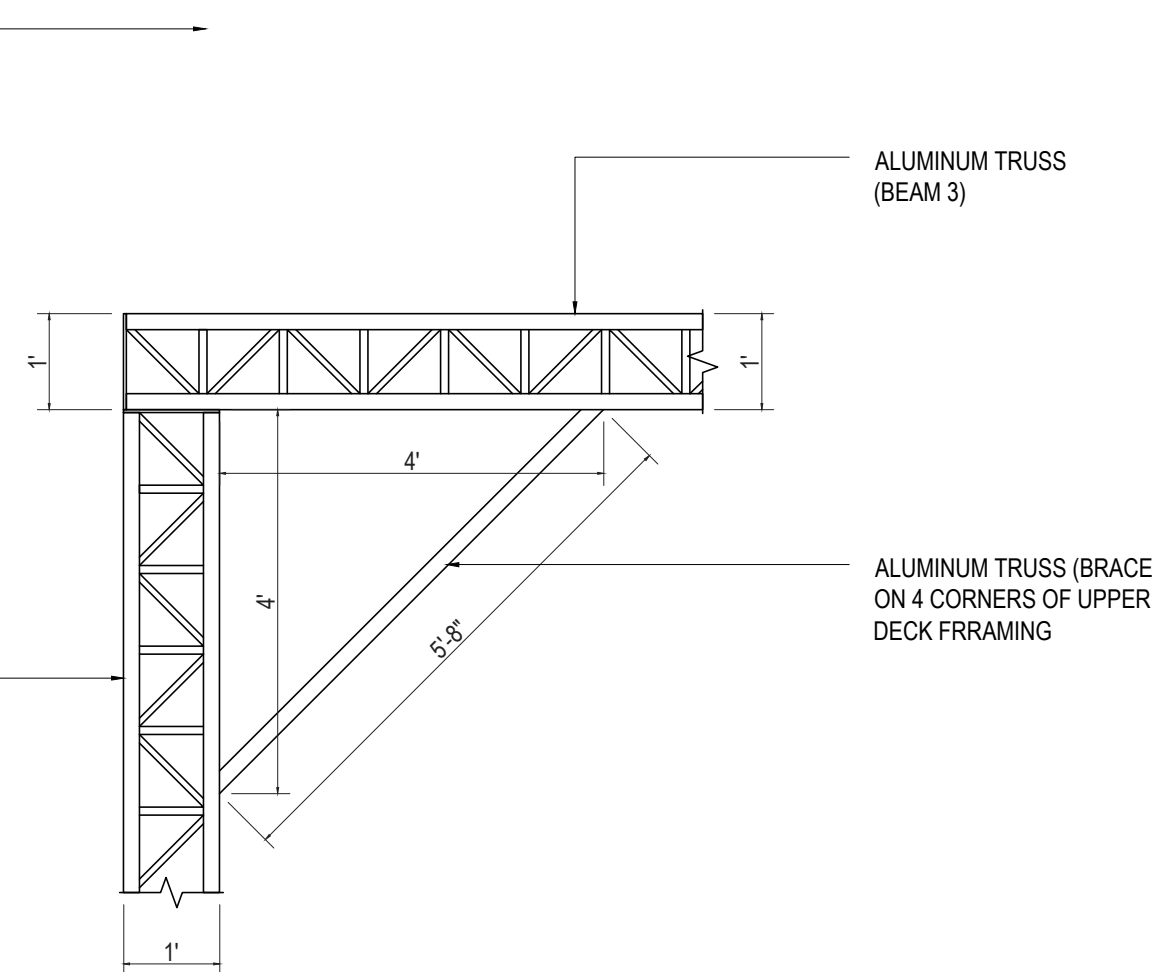

6 COLUMN 1 SECTION & SIDE VIEW  
SCALE: 3/4" = 1'-0"

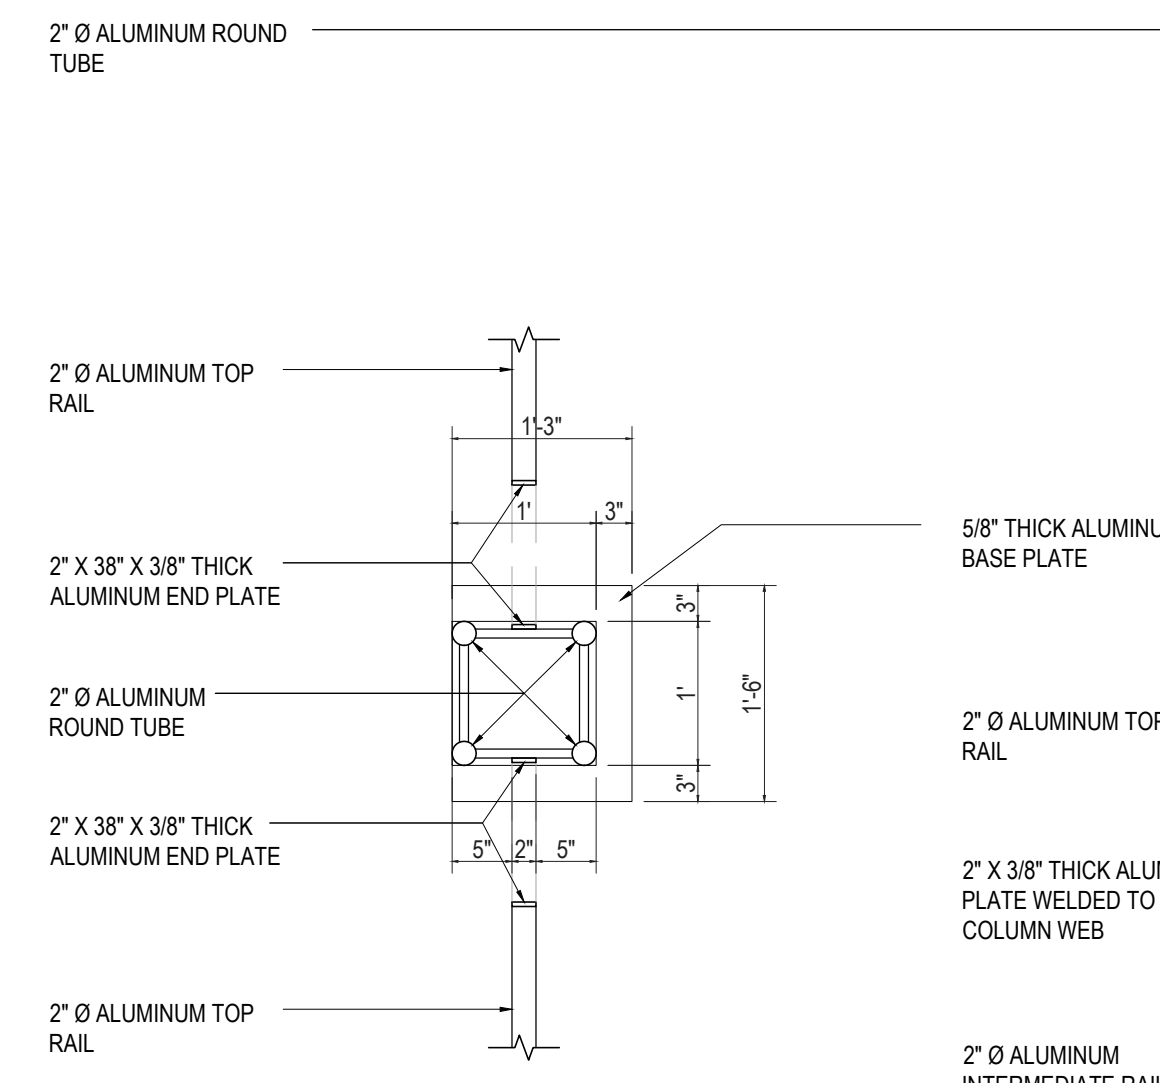


7 COLUMN 2 SECTION & SIDE VIEW  
SCALE: 3/4" = 1'-0"

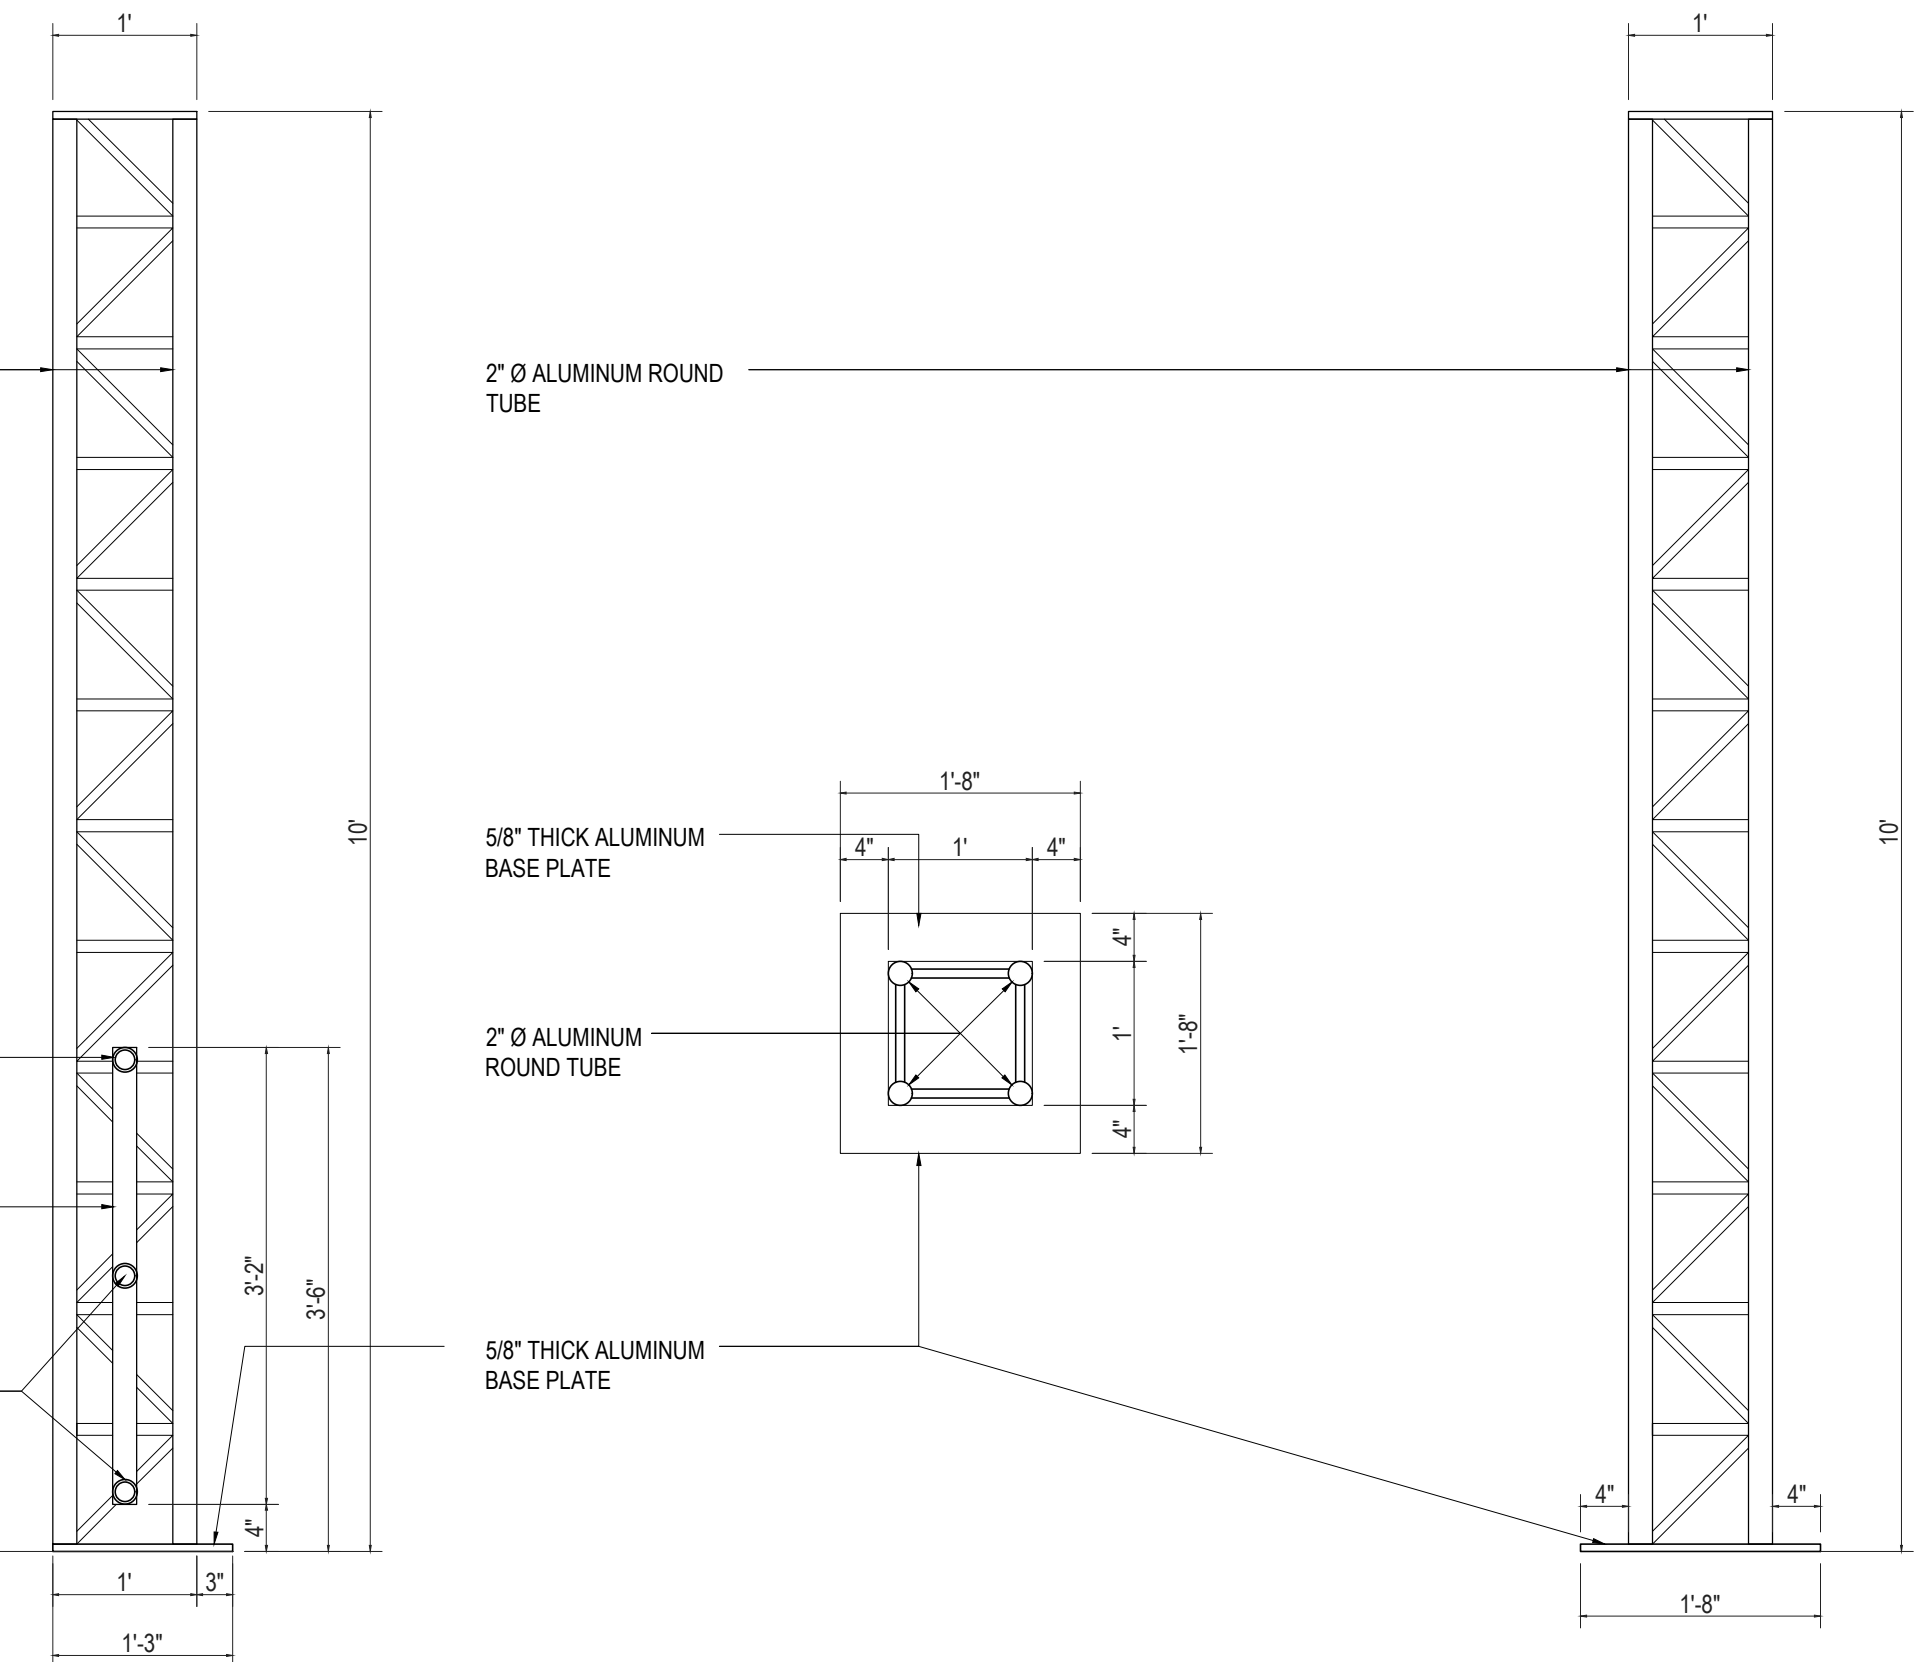


DRAWING TITLE:  
TRUSS & MISCELLANEOUS DETAILS

DATE: NOVEMBER 27, 2020  
SCALE: AS NOTED  
DRAWN BY: J. FLETCHER  
CHECKED BY: D. BROOKES


DWG NO. **A-03**  
SHEET 03 OF 05

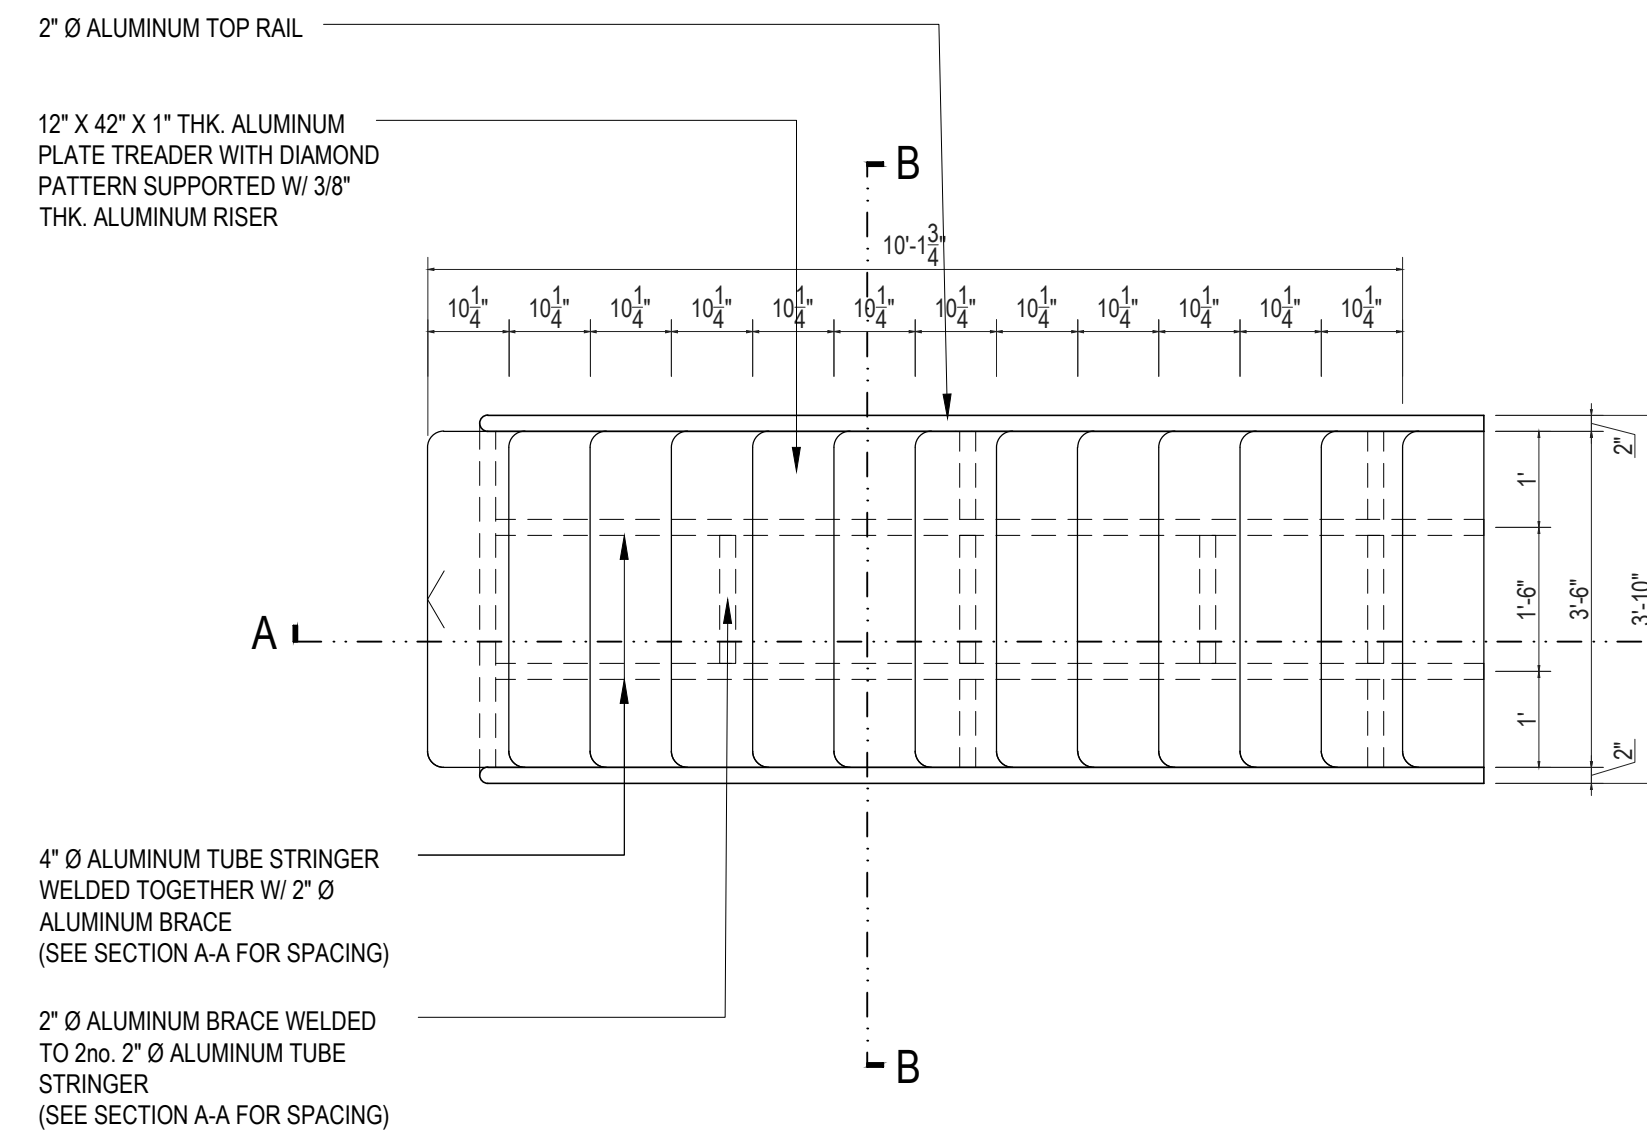


① STAIR #1 PLAN  
SCALE: 1/2" = 1'-0"

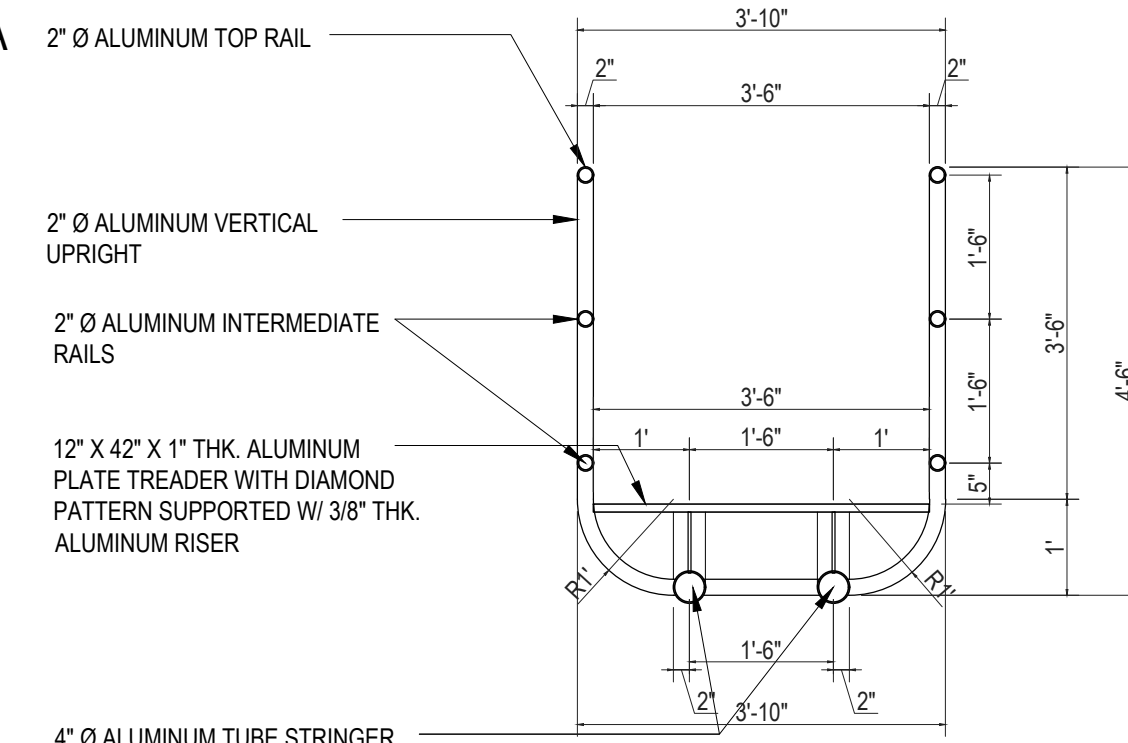


③ STAIR #1 - SECTION B-B  
SCALE: 1/2" = 1'-0"

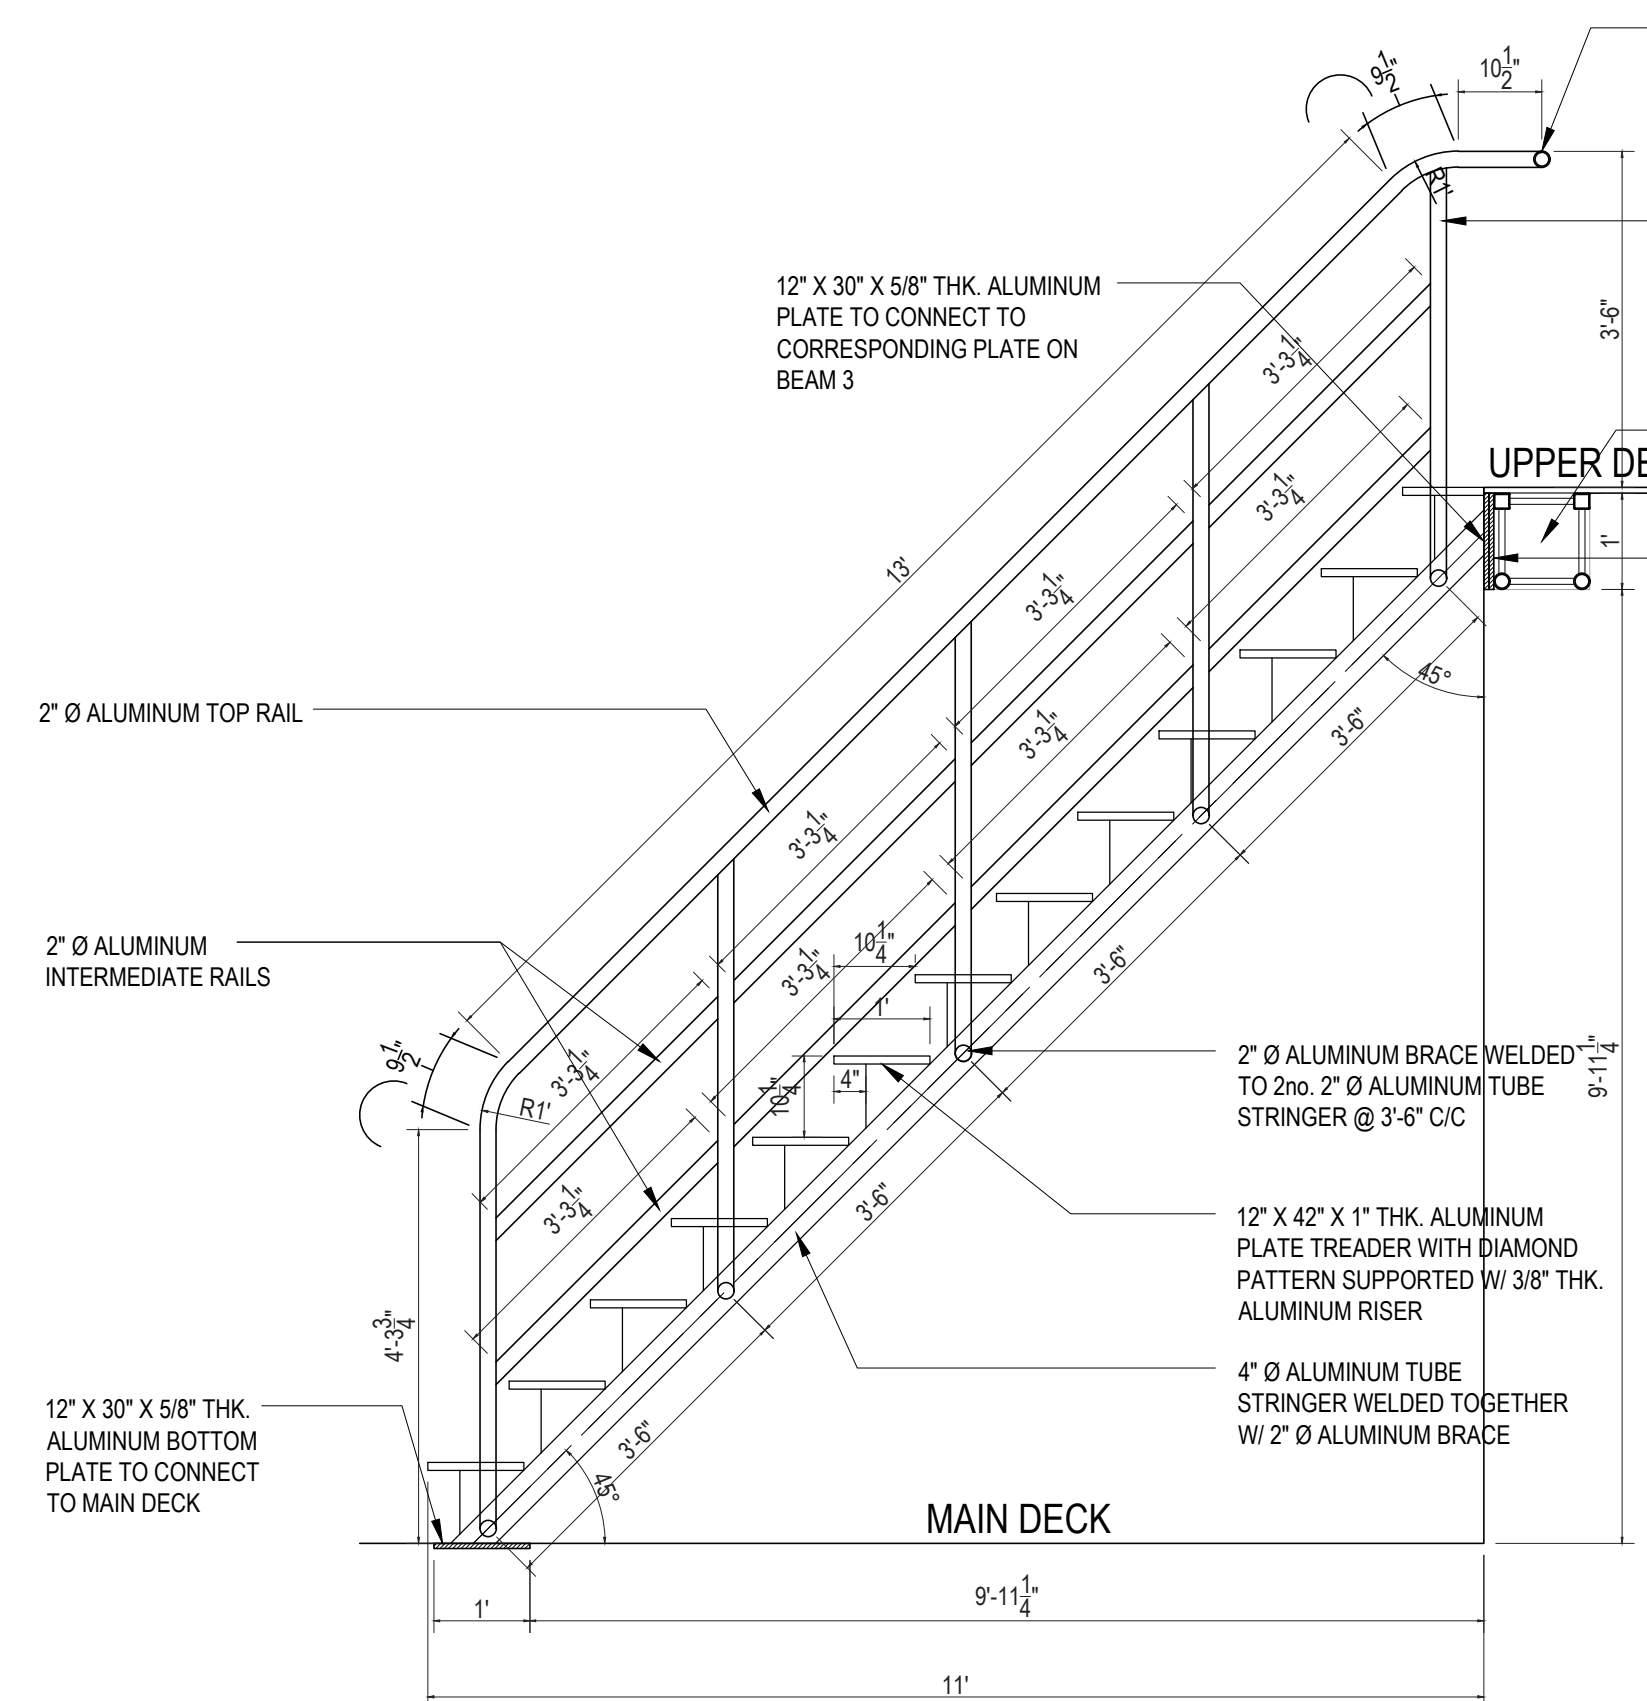


② STAIR #1 - SECTION A-A  
SCALE: 1/2" = 1'-0"

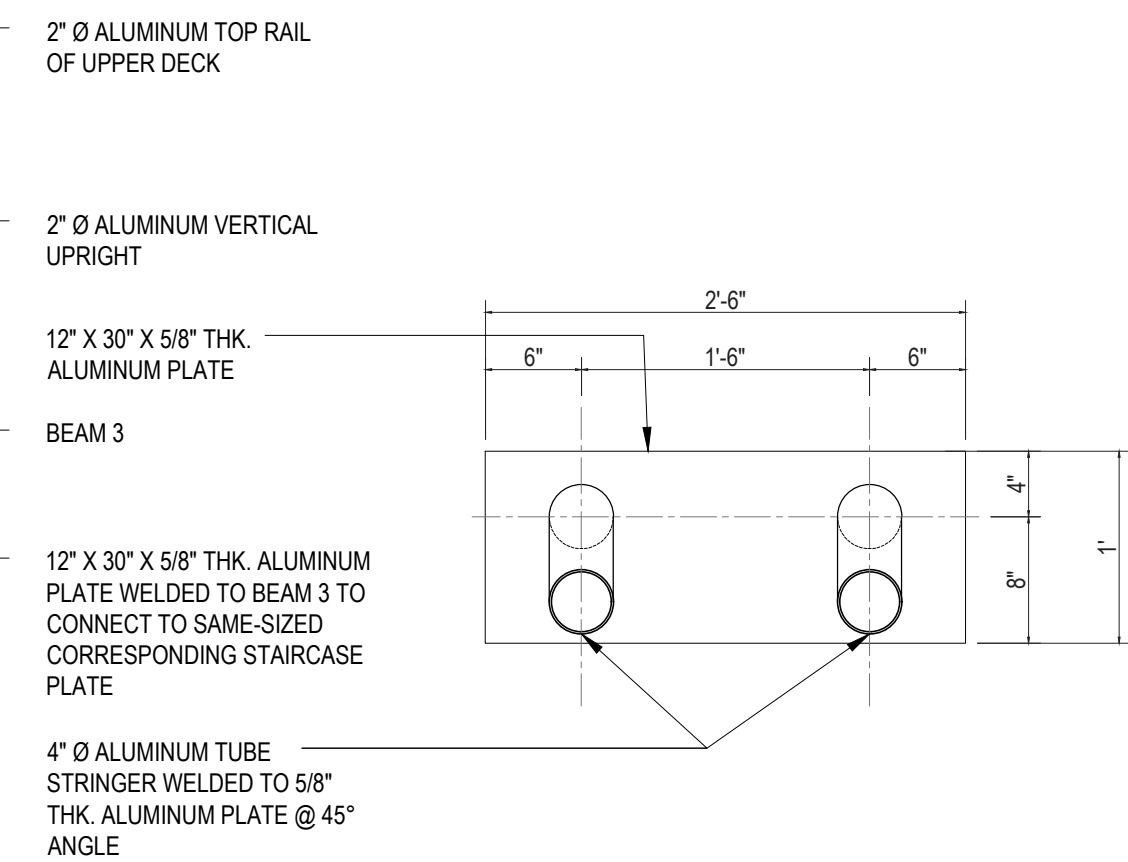


④ STAIR #1 - TOP PLATE DETAIL  
SCALE: 1" = 1'-0"

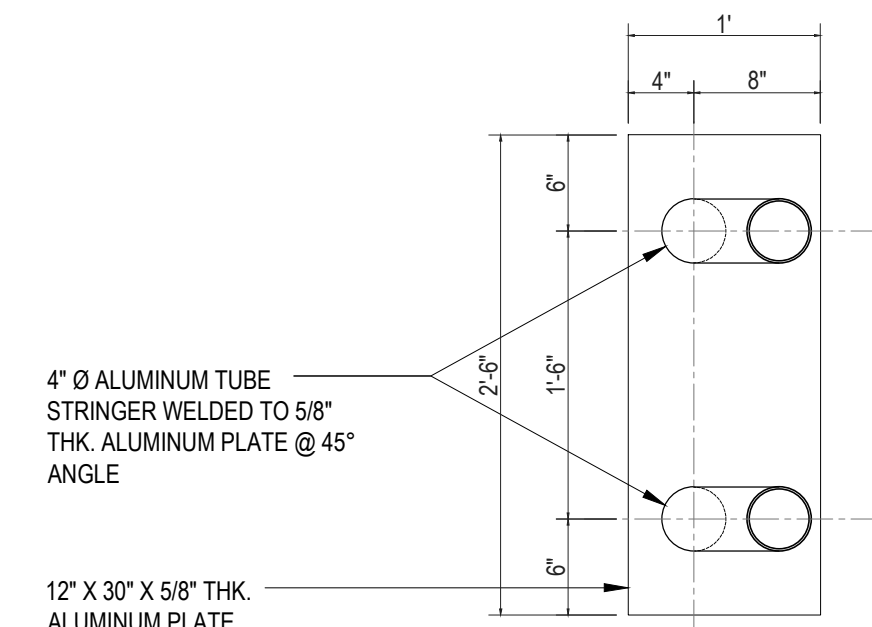


⑤ STAIR #1 - BOTTOM PLATE DETAIL  
SCALE: 1" = 1'-0"

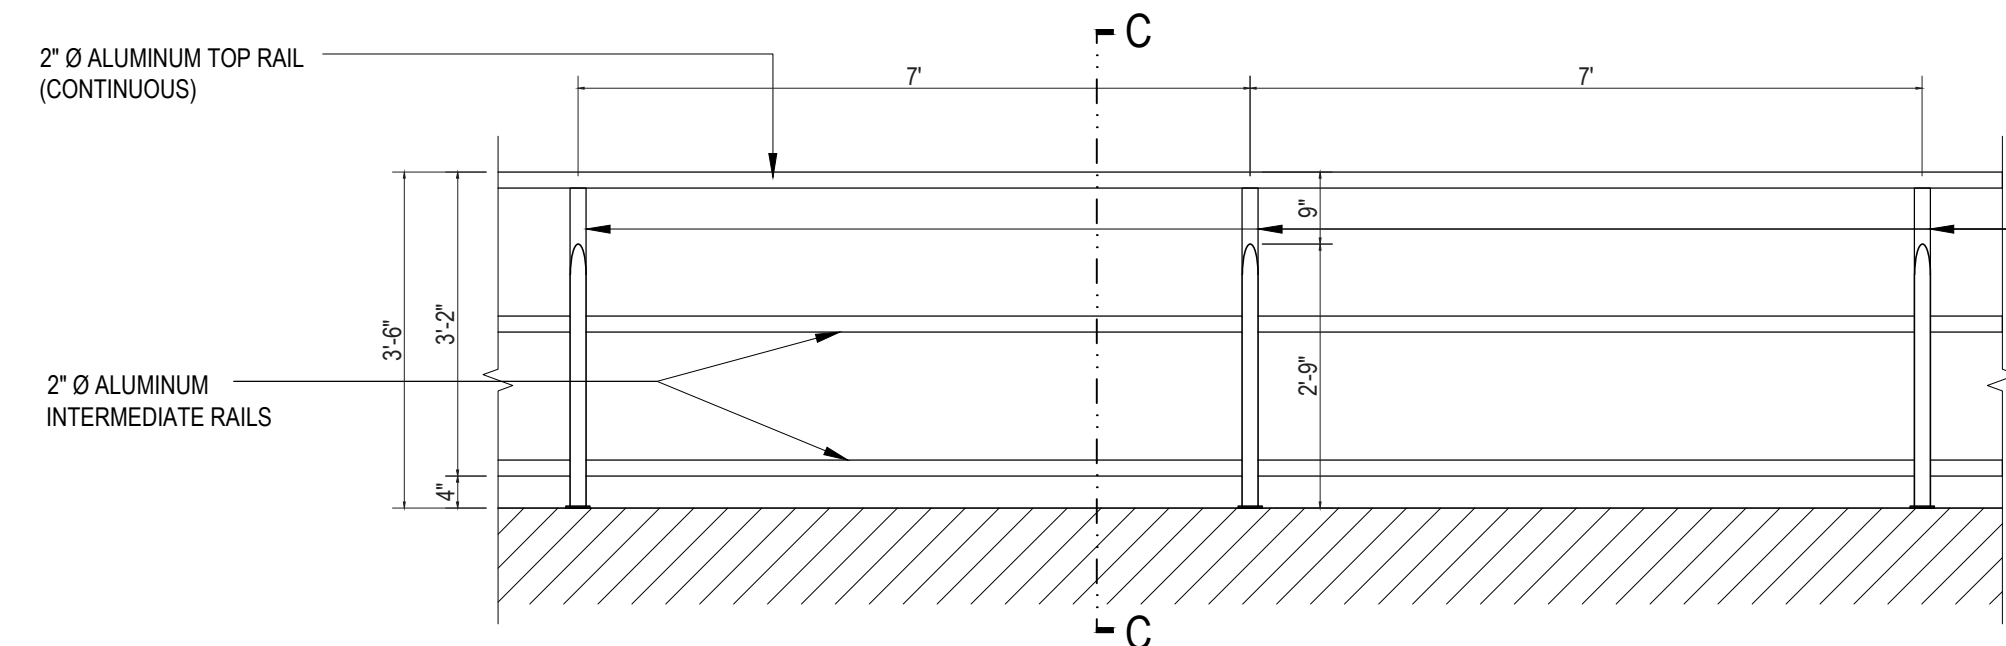


⑥ RAILING TYPE #1 (TYP.)  
SCALE: 1/2" = 1'-0"

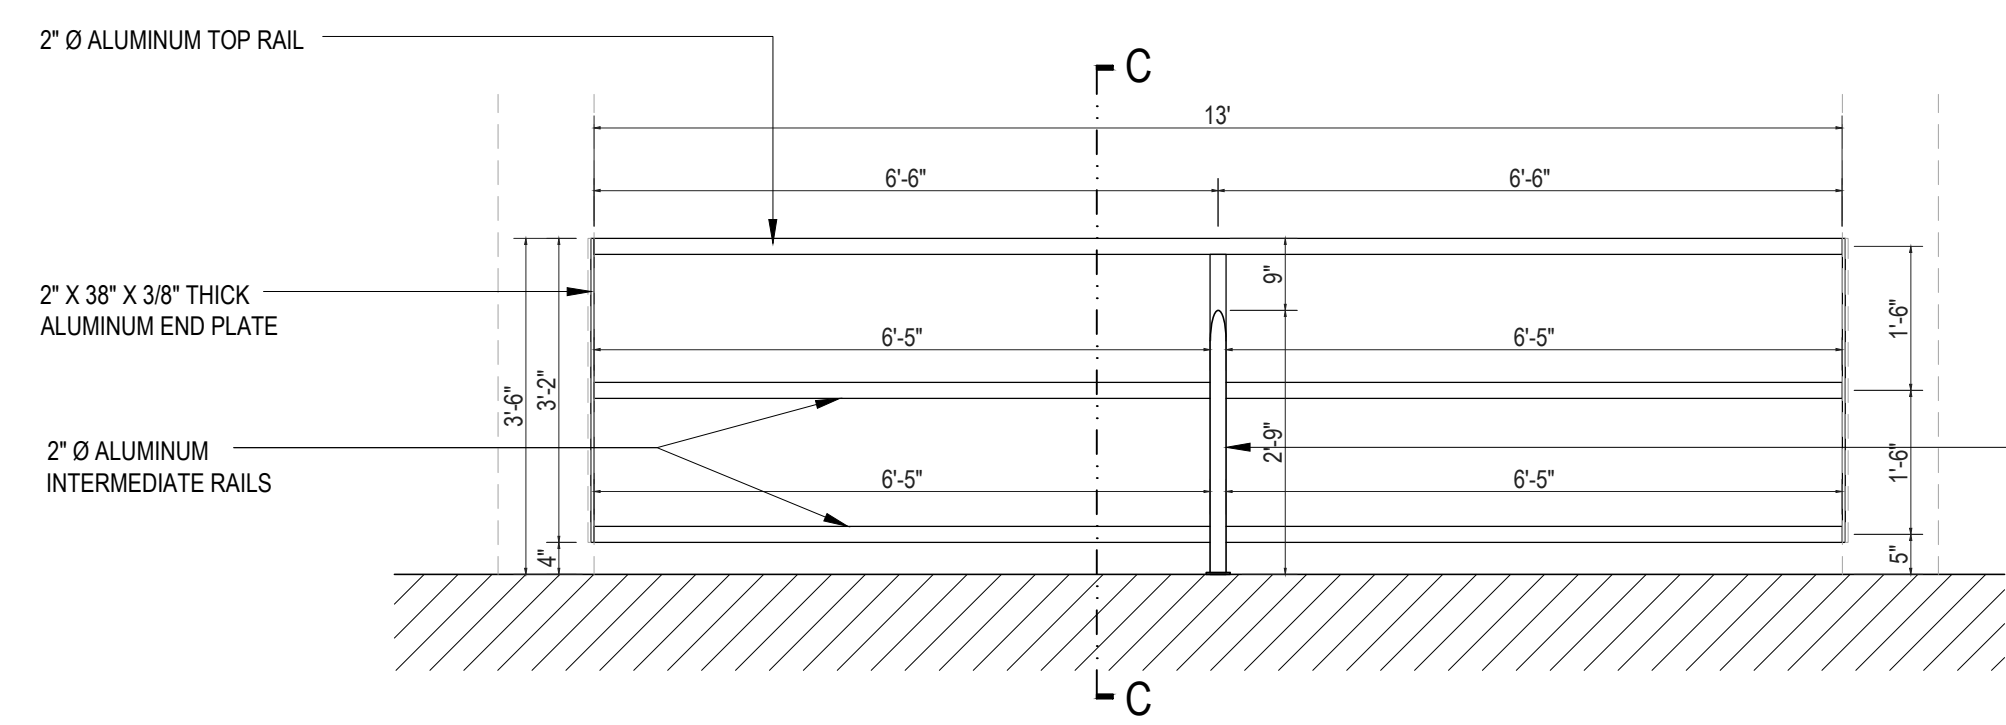


⑦ RAILING TYPE #2 (MAIN DECK BETWEEN COLUMNS)  
SCALE: 1/2" = 1'-0"

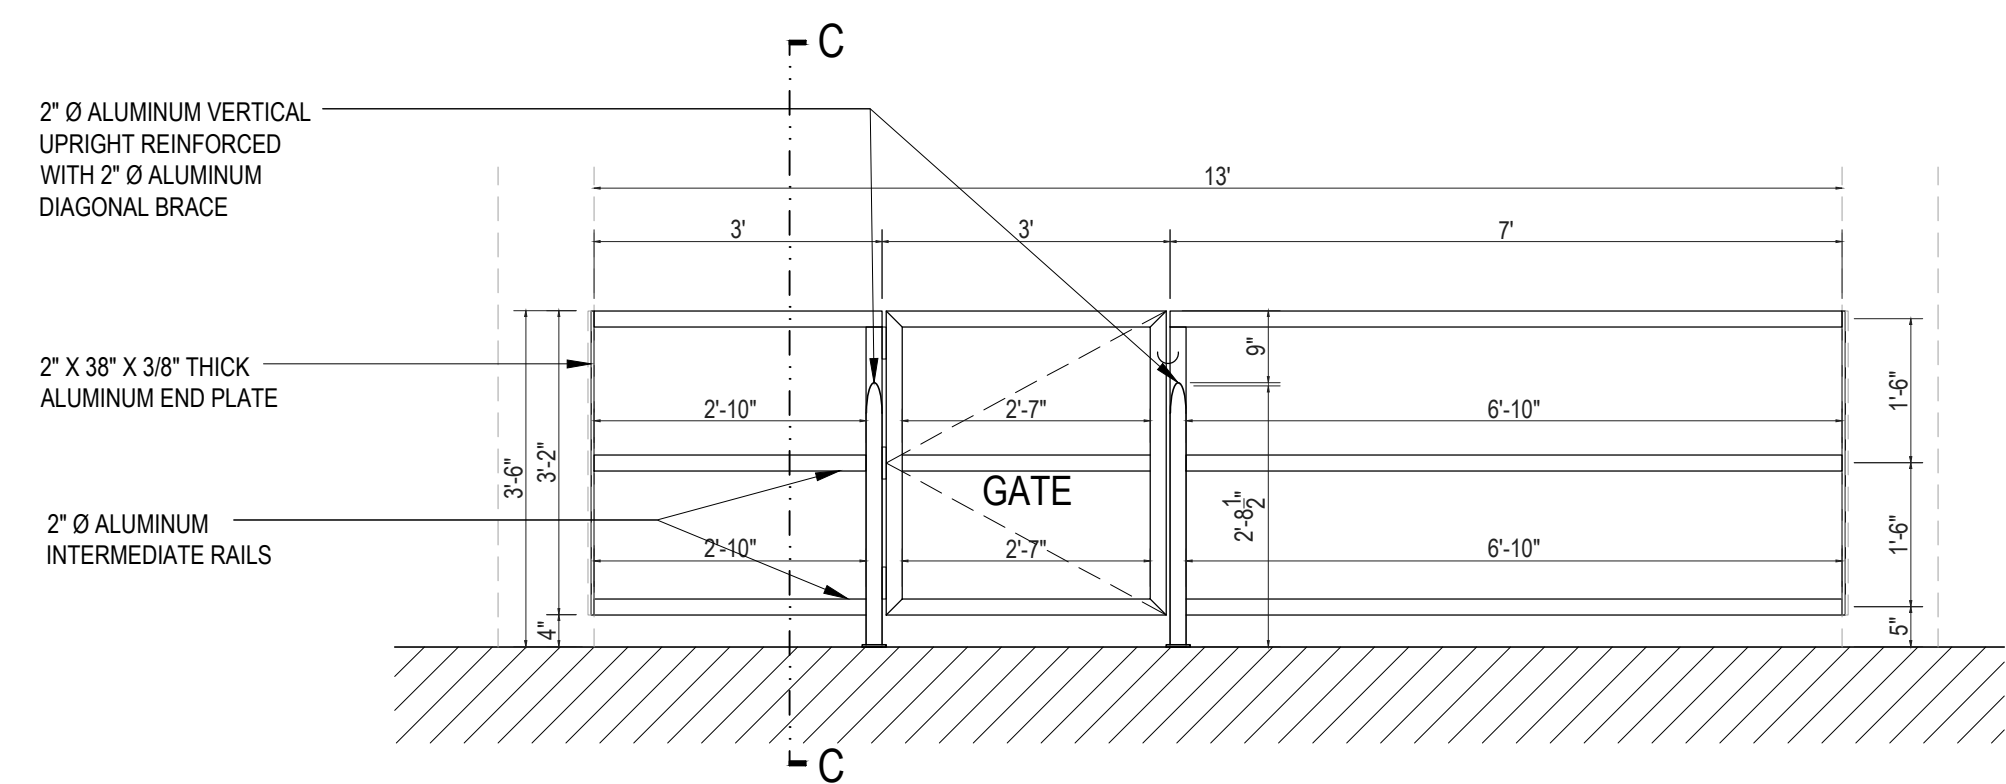

⑧ RAILING TYPE #3 (WITH GATE)  
SCALE: 1/2" = 1'-0"

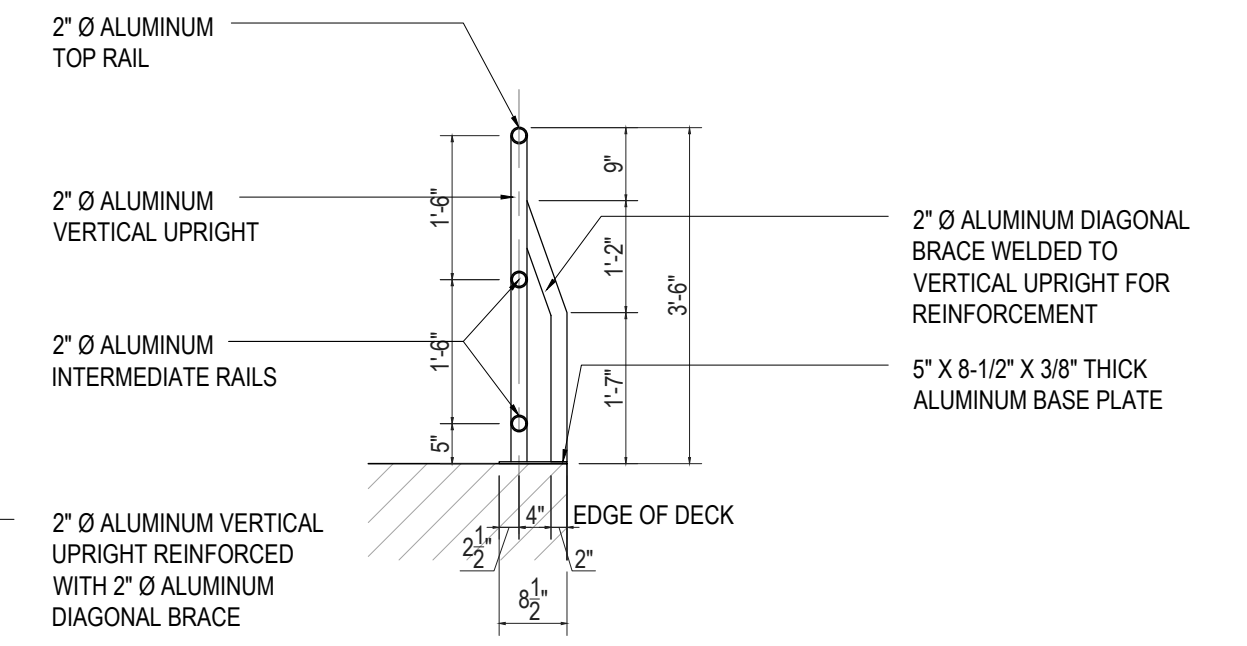


⑨ RAILING UPRIGHT DETAIL (TYP.)  
SCALE: 1/2" = 1'-0"

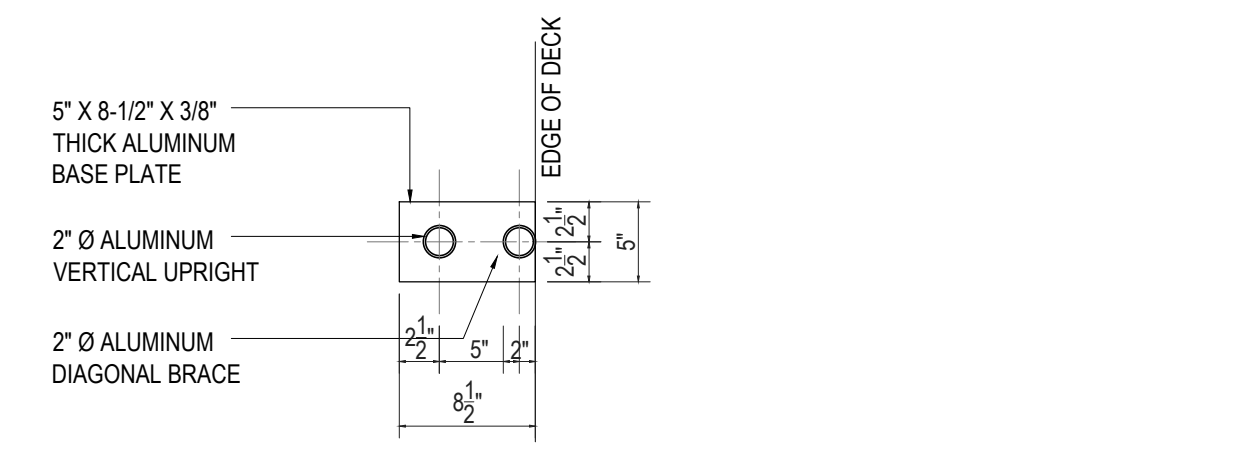


⑩ RAILING UPRIGHT BASE DETAIL (TYP.)  
SCALE: 1" = 1'-0"


DRAWING TITLE: <b>STAIRCASE &amp; RAILING DETAILS</b>	DATE: NOVEMBER 27, 2020	DRAWN BY: J. FLETCHER
	SCALE: AS NOTED	CHECKED BY: D. BROOKES
DWG NO. <b>A-04</b>	SHEET 04 OF 05	

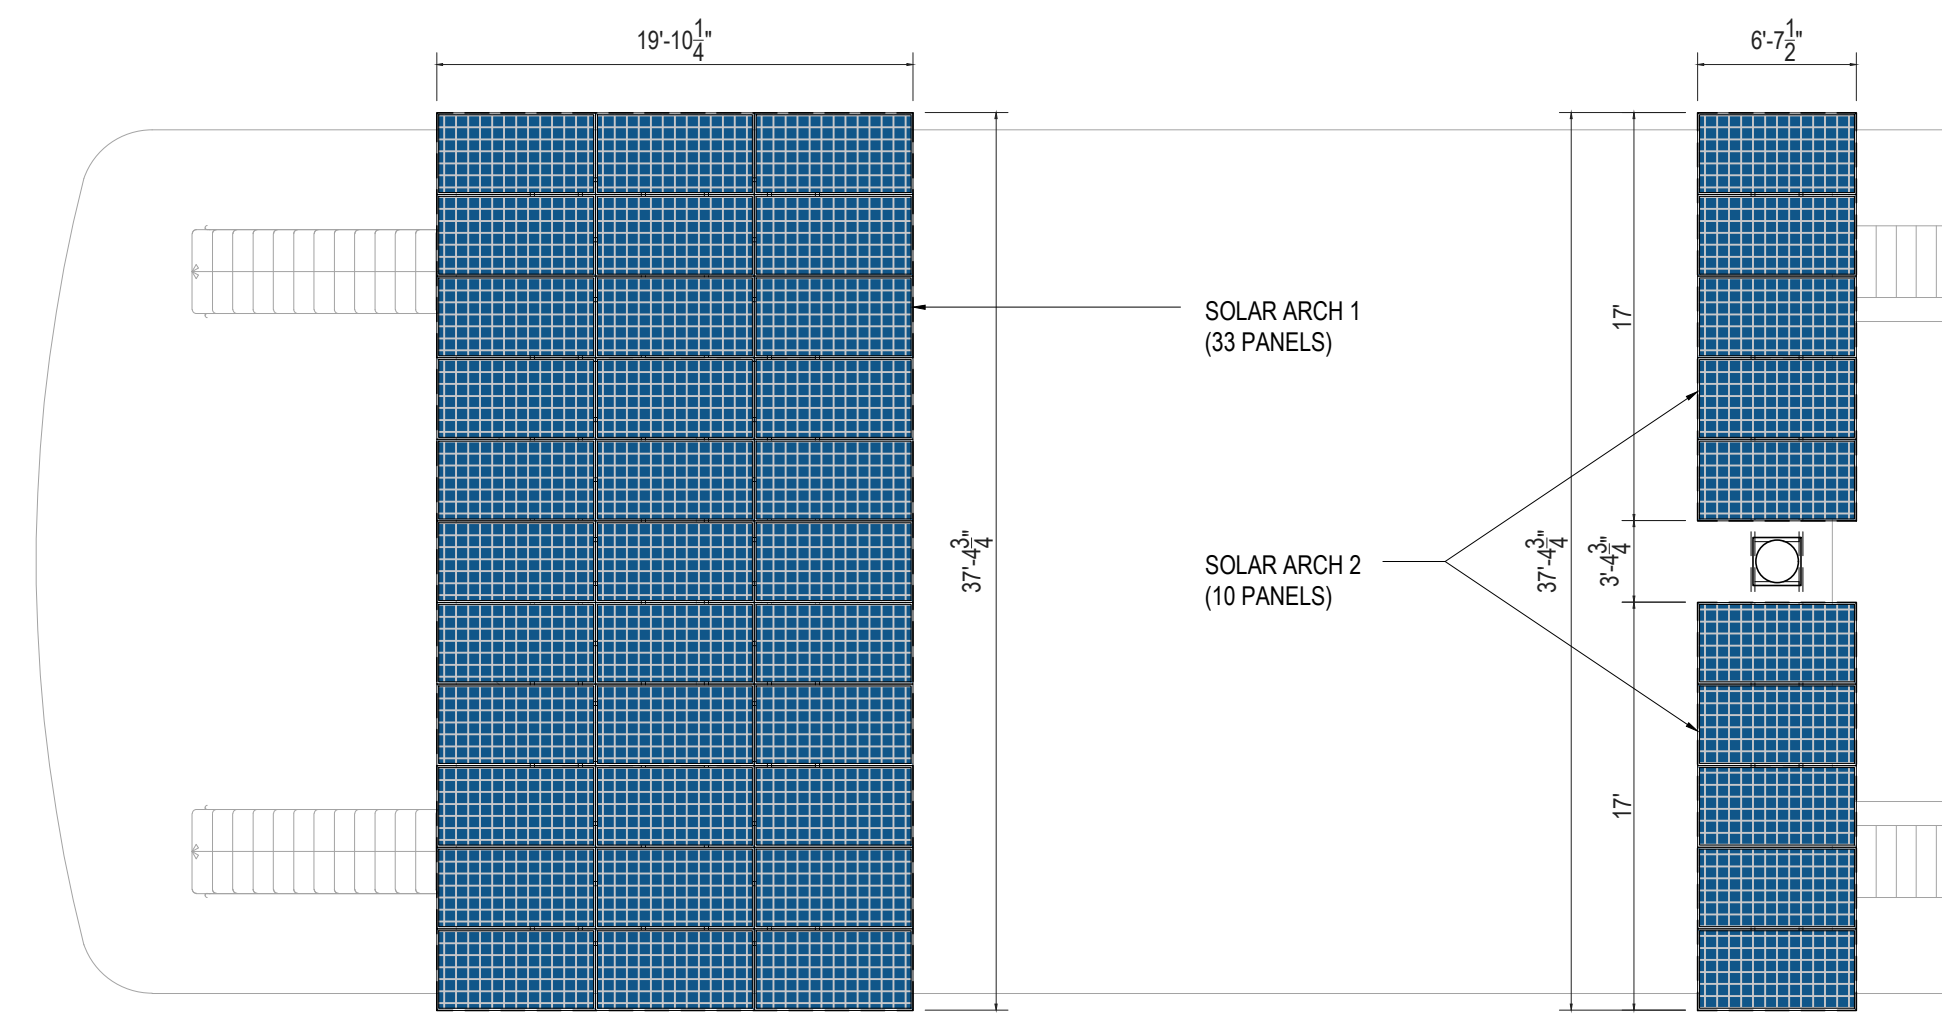


1 SOLAR ARCH PLAN  
SCALE: 1/8" = 1'-0"

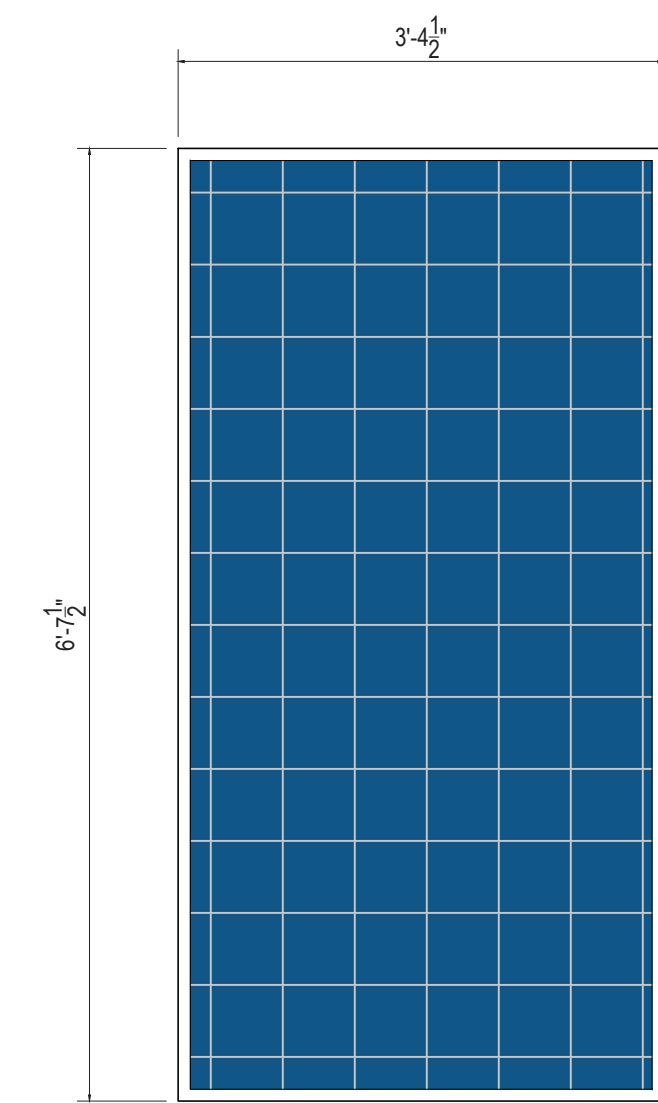


2 SOLAR PANEL DETAIL  
SCALE: 3/4" = 1'-0"

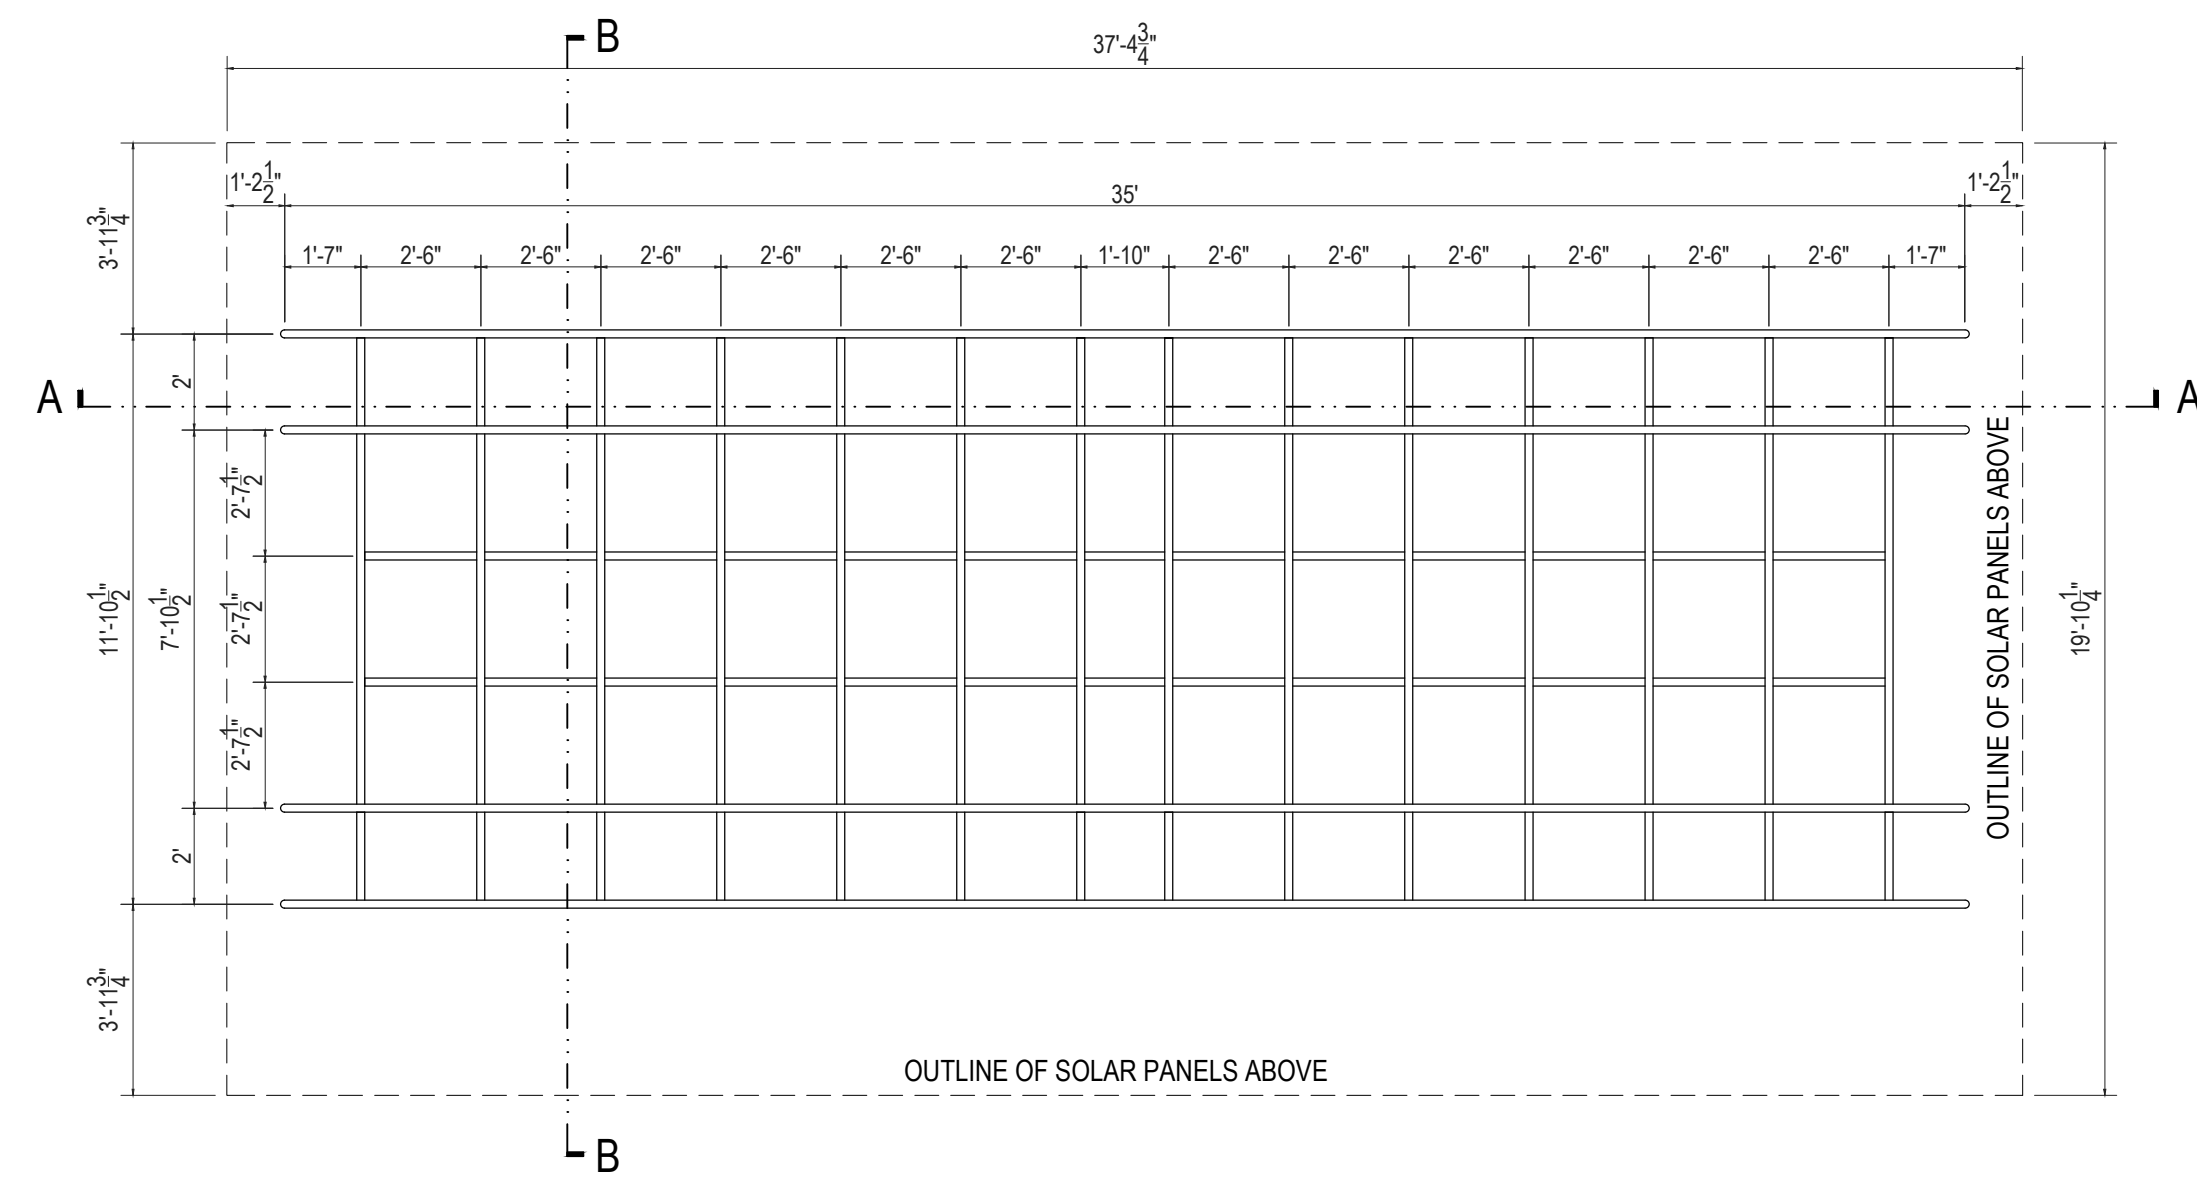

3 SOLAR ARCH 1 FRAMING PLAN  
SCALE: 1/8" = 1'-0"

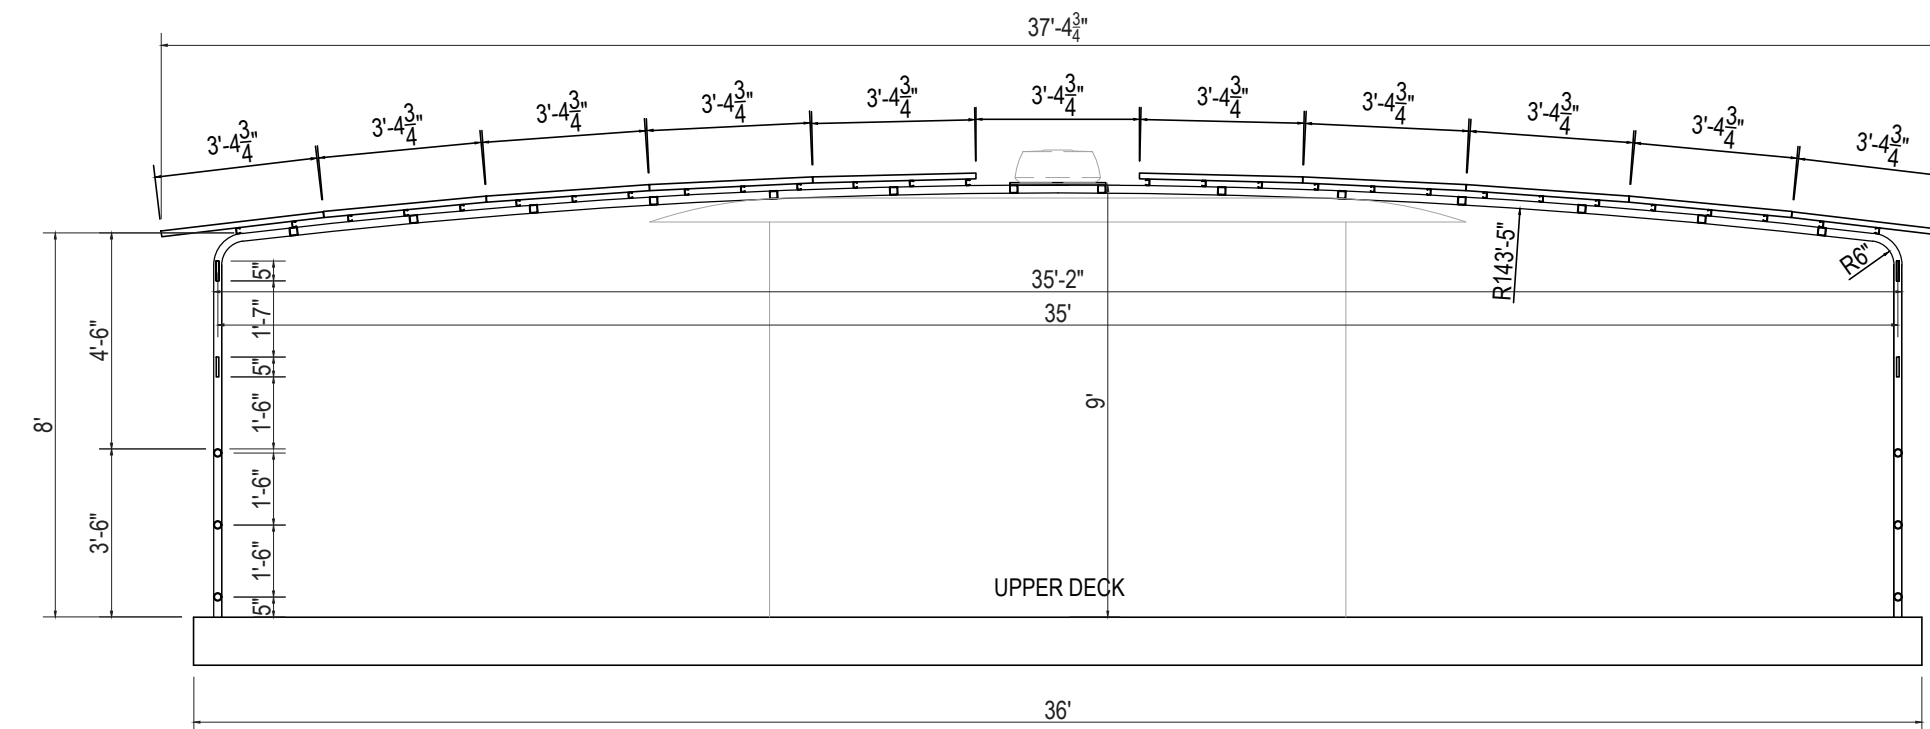


5 SOLAR ARCH SECTION A-A  
SCALE: 1/4" = 1'-0"

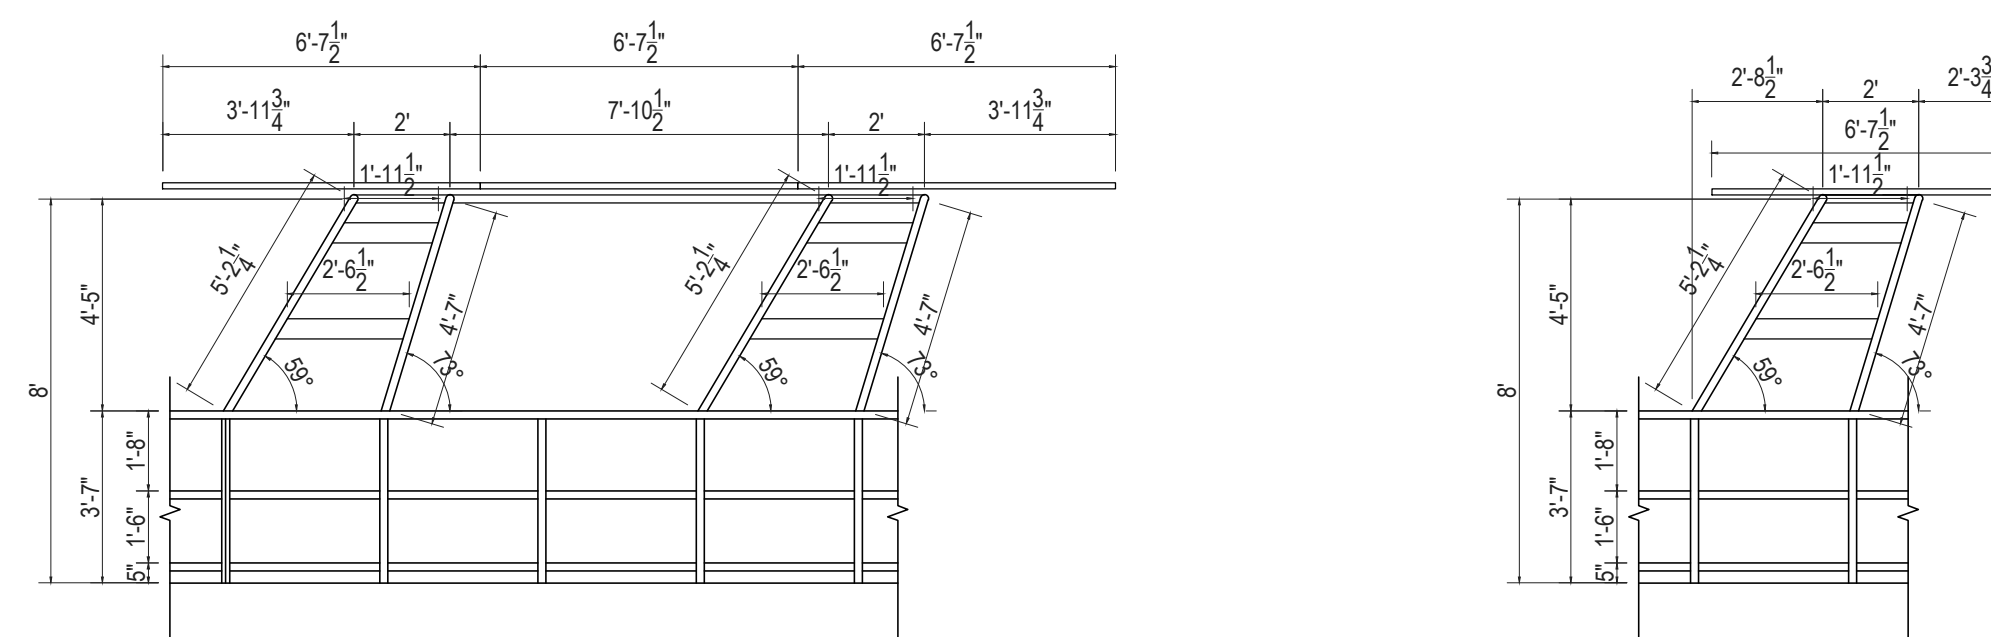


6 SOLAR ARCH 1 SIDE ELEVATION  
SCALE: 1/4" = 1'-0"


7 SOLAR ARCH 2 SIDE ELEVATION  
SCALE: 1/4" = 1'-0"

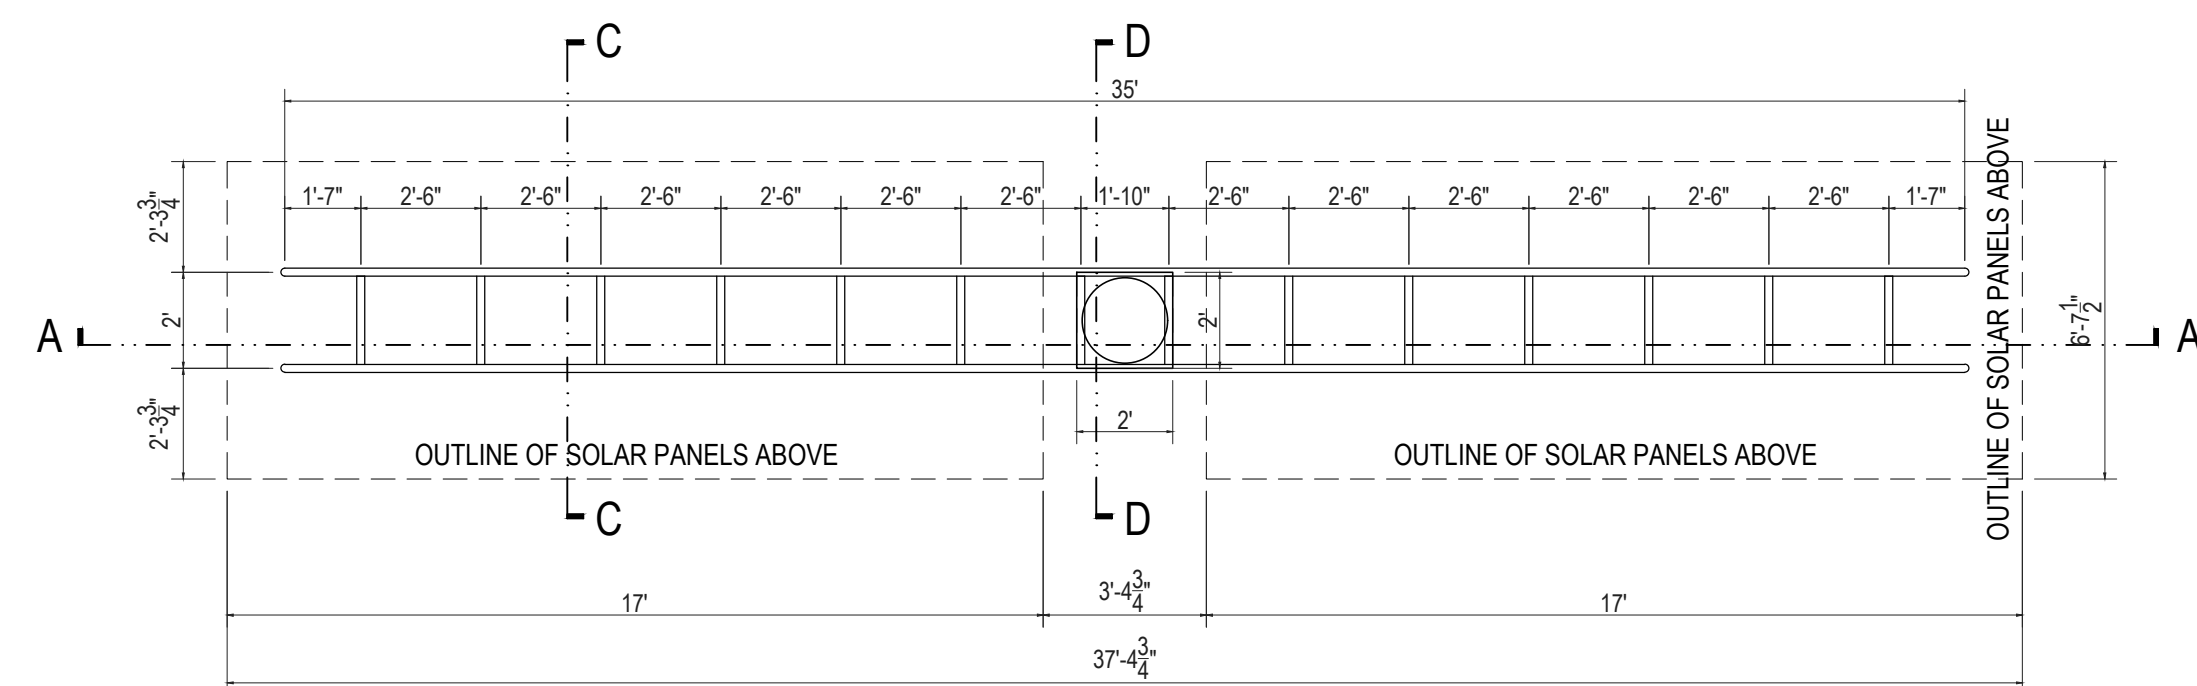


4 SOLAR ARCH 2 FRAMING PLAN  
SCALE: 1/4" = 1'-0"

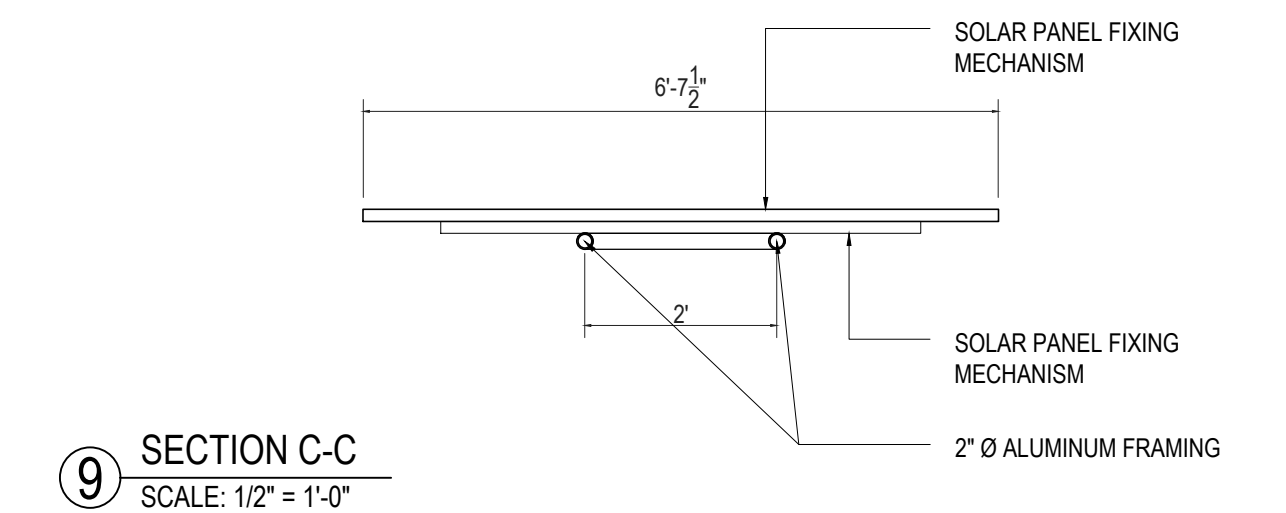

9 SECTION C-C  
SCALE: 1/2" = 1'-0"

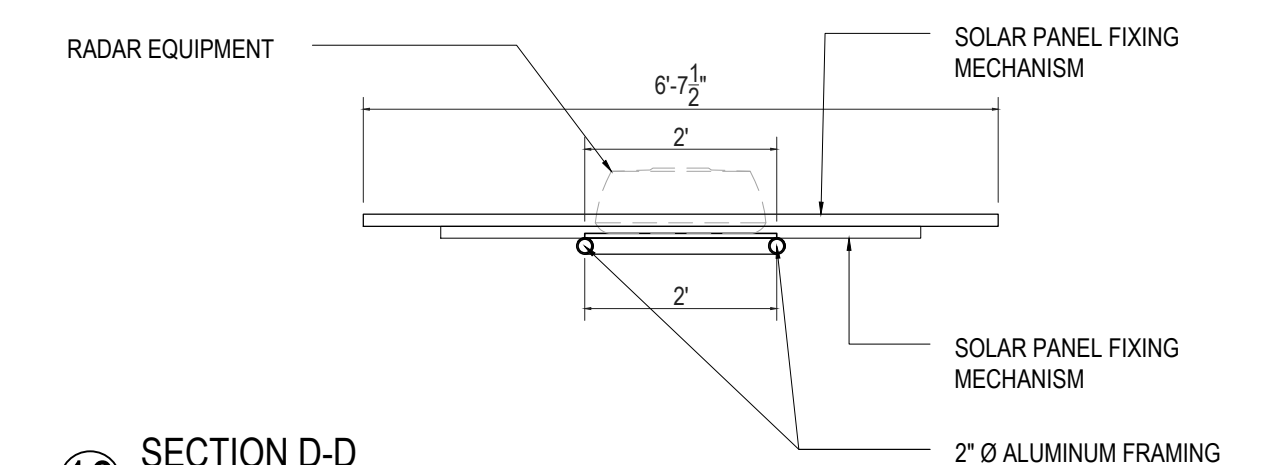

10 SECTION D-D  
SCALE: 1/2" = 1'-0"

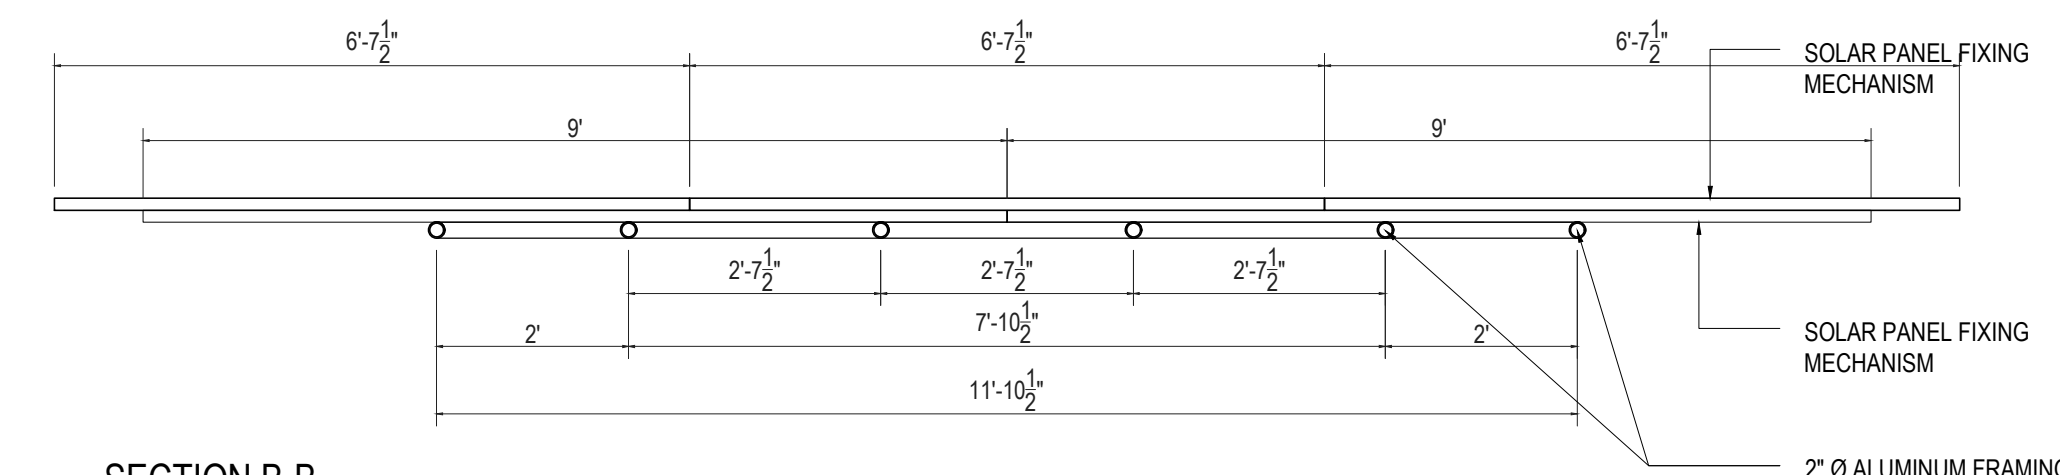

8 SECTION B-B  
SCALE: 1/2" = 1'-0"

SOLAR PANEL		
MEMBER ID	SIZE (L X B)	QUANTITY
HELM	19'-10 1/2" X 37'-4 3/4"	33
RADAR ARCH	6'-7 1/2" X 34'-0"	10
TOTAL		43

DRAWING TITLE:  
SOLAR PANEL FRAMING DETAILS

DATE: NOVEMBER 27, 2020  
SCALE: AS NOTED  
DRAWN BY: J. FLETCHER  
CHECKED BY: D. BROOKES

DWG NO. **A-05**  
SHEET 05 OF 05